



SOUTH ELEVATION FROM FLEET STREET TOWARDS TO O'CONNELL BRIDGE
SCALE 1:200

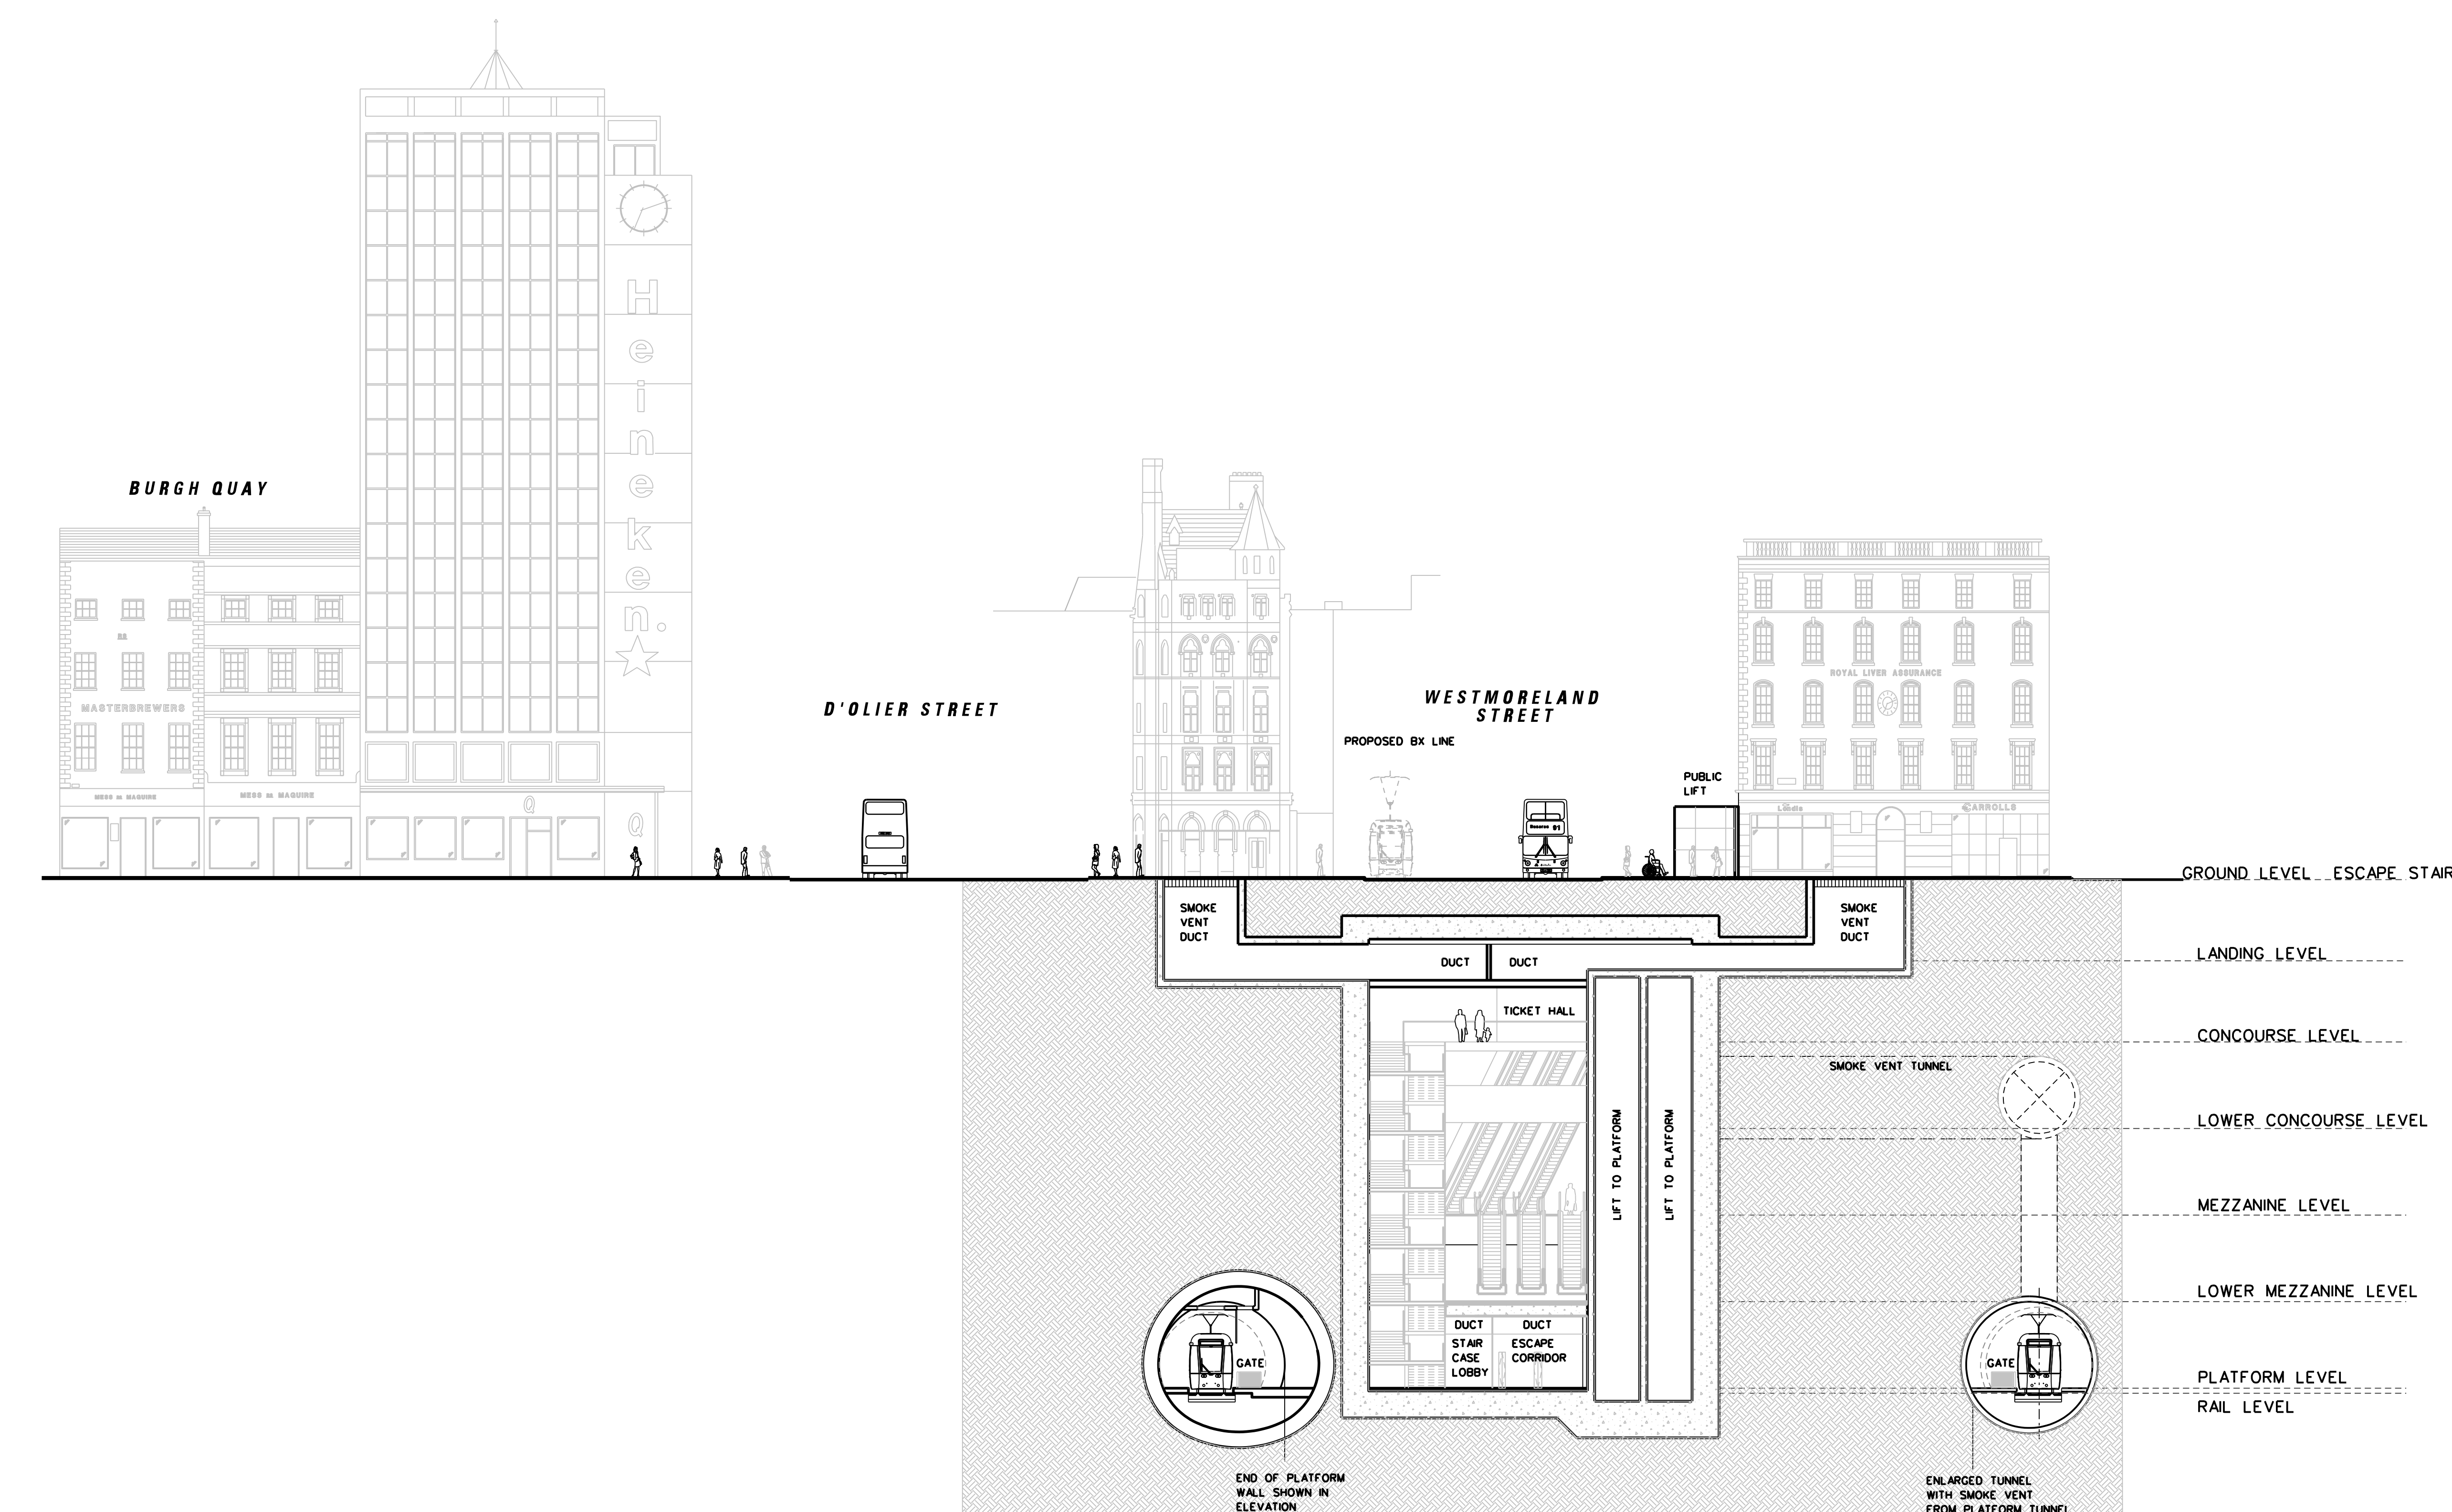

SECTION C-C
SCALE 1:200

LEGEND

	GRANITE		EXISTING TREE
	GRANITE SETTS		EXISTING TREE REMOVED
	DETERRENT PAVING		NEW TREE
	EXISTING KERB REMOVED		EDGE PLANTING
	EXISTING BUILDING LINE		Tree Pit
	STRUCTURES TO BE REMOVED		HEDGE
	SWEPT PATH EDGE		LOW LYING GROUND COVER
	POLE SUPPORT		GRASS AREA
	DIRECTION OF TRAFFIC FLOW		PLATFORM - GRANITE SLABS

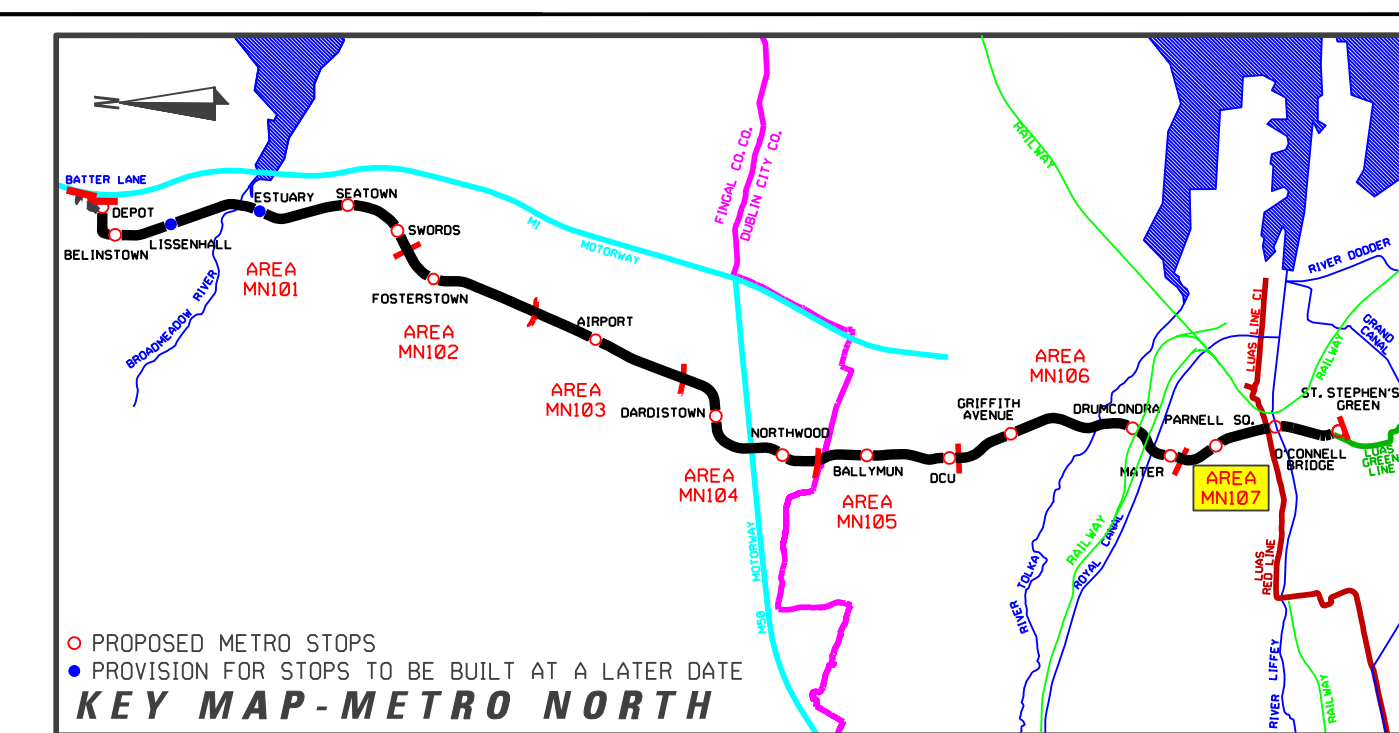

REVISION	DATE	MODIFICATION	STATUS	CHECKED/APPROVED

	<small> Geographical Unit Field Details Project Business Centre Project Team Project Manager Phone: 011 546 1480 Fax: 011 546 1481 www.rpa.ie </small>	
--	---	--

RAILWAY WORKS
LINE MN - STRUCTURES
O'CONNELL BRIDGE STOP
SOUTH BOX ELEVATION & SECTION

PREPARED: RPA OFFICE	CHECKED: GEOFFREY FEATHERSTONE
SCALE: 1:200, 1:100	APPROVED: ROBY O'CONNOR
DATE: AUGUST 2008	

AREA NO: 107	PLAN NO: MN-ST 107 B-C11	SUBJECT: RAIL ORDER
------------------------	------------------------------------	-------------------------------

REFERENCE RELATED DRAWINGS

FOR 1:500 PLAN DRAWING SEE RAIL ORDER PLAN No.
MN-RO 107 B-C(L)/MN/000/GA/107003/A

AND ALSO SEE

O'CONNELL BRIDGE STOP - LOCATION PLAN	MN-ST 107 B-C1(L)/MN/000/TO/107005/A
O'CONNELL BRIDGE STOP - NORTH BOX STREET LEVEL PLAN	MN-ST 107 B-C2(L)/MN/000/TO/107006/A
O'CONNELL BRIDGE STOP - NORTH BOX PLANS	MN-ST 107 B-C3(L)/MN/000/TO/107007/A
O'CONNELL BRIDGE STOP - PLATFORM PLAN	MN-ST 107 B-C4(L)/MN/000/TO/107008/A
O'CONNELL BRIDGE STOP - NORTH BOX SECTIONS	MN-ST 107 B-C5(L)/MN/000/TO/107009/A
O'CONNELL BRIDGE STOP - ELEVATION & SECTIONS	MN-ST 107 B-C6(L)/MN/000/TO/107010/A
O'CONNELL BRIDGE STOP - SOUTH BOX STREET LEVEL PLAN	MN-ST 107 B-C7(L)/MN/000/TO/107011/A
O'CONNELL BRIDGE STOP - SOUTH BOX PLANS - SHEET 1 OF 2	MN-ST 107 B-C8(L)/MN/000/TO/107012/A
O'CONNELL BRIDGE STOP - SOUTH BOX PLANS - SHEET 2 OF 2	MN-ST 107 B-C9(L)/MN/000/TO/107013/A
O'CONNELL BRIDGE STOP - SOUTH BOX SECTIONS	MN-ST 107 B-C10(L)/MN/000/TO/107014/A

INTERNAL DOCUMENT NUMBER	STAGE	LINE	CONTRACT	ELEMENT	OPW NO	OPW REV
	L	MN	000	TO	107019	A

Copyright Railway Procurement Agency
 This drawing is confidential and the copyright in it is owned by the RPA. This drawing must not be either issued, copied or otherwise reproduced in whole or in part or used for any purpose without the prior permission of the RPA.
 All U.S. data used for plans is generated from U.S. digital data and was printed under Ordnance Survey permit no. 05-8817