




SOUTH ELEVATION
SCALE 1:250

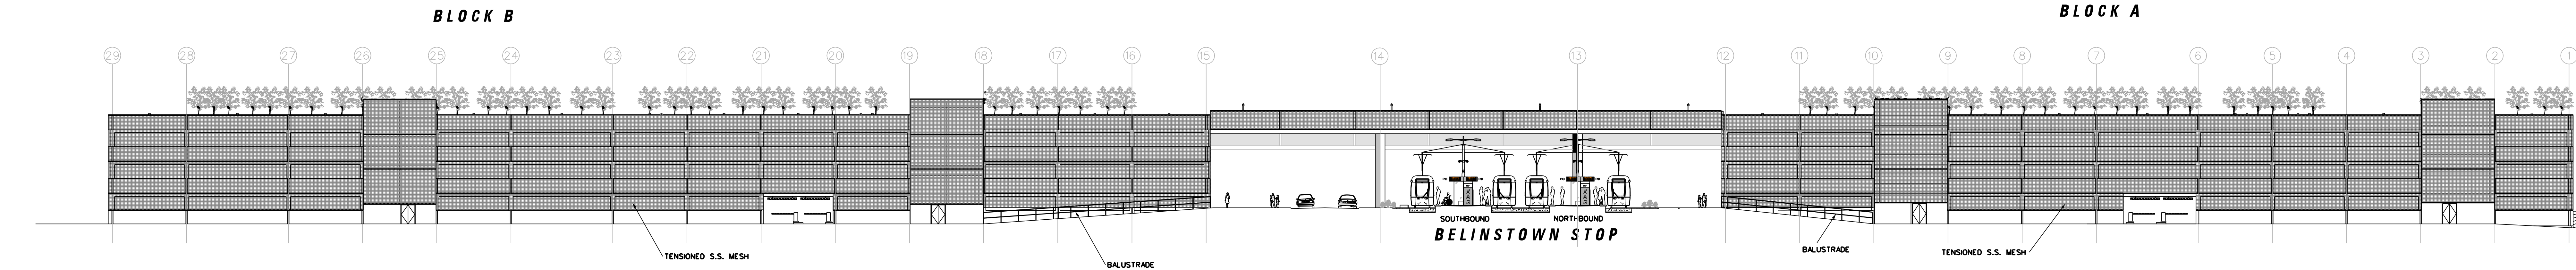


NORTH ELEVATION
SCALE 1:250

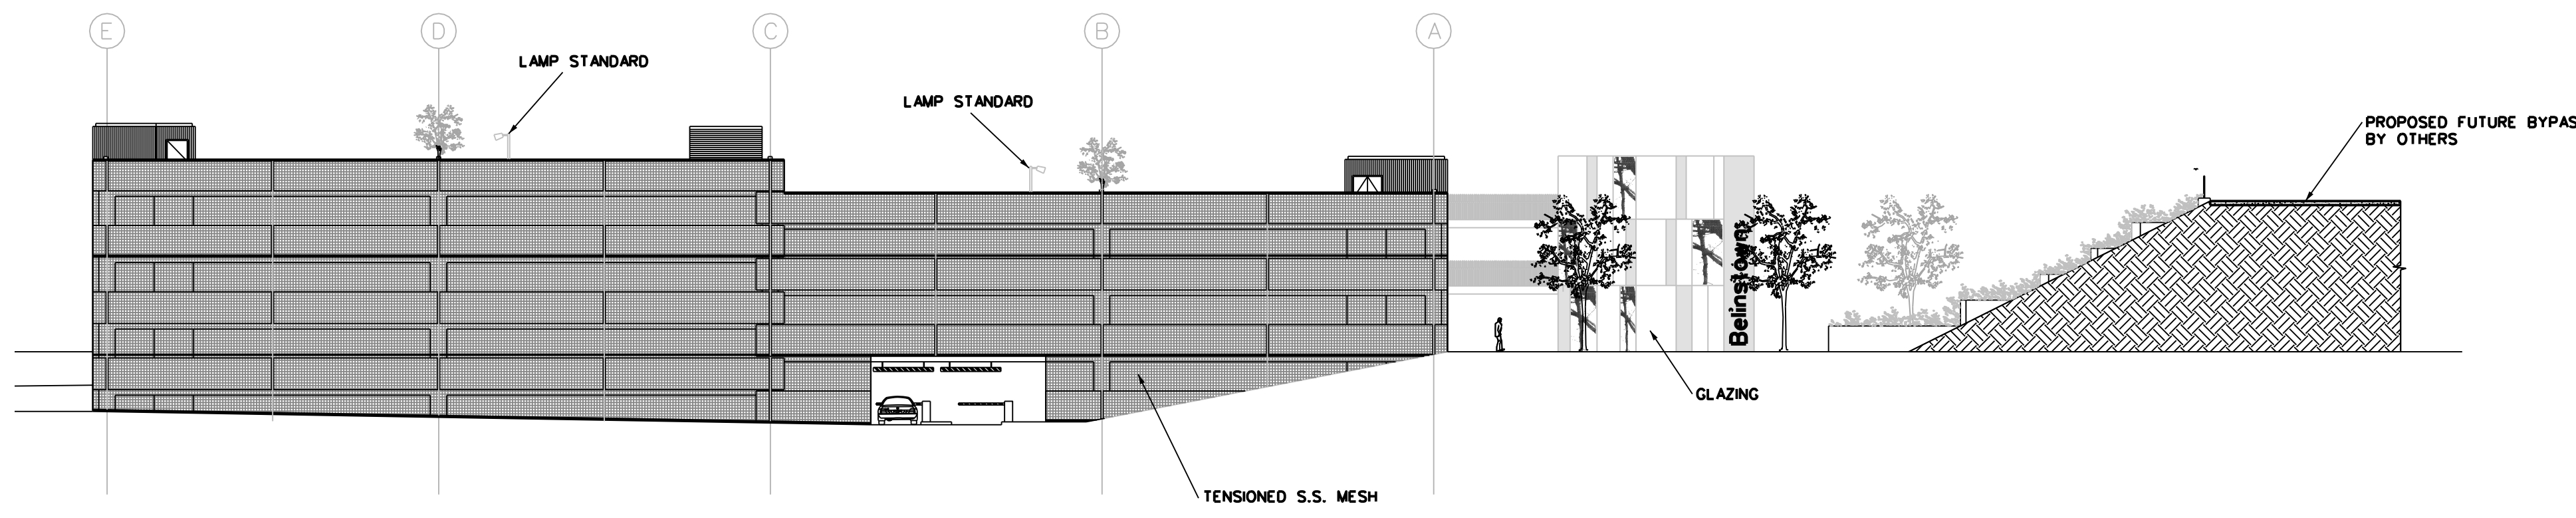


WEST ELEVATION - BLOCK A
SCALE 1:250

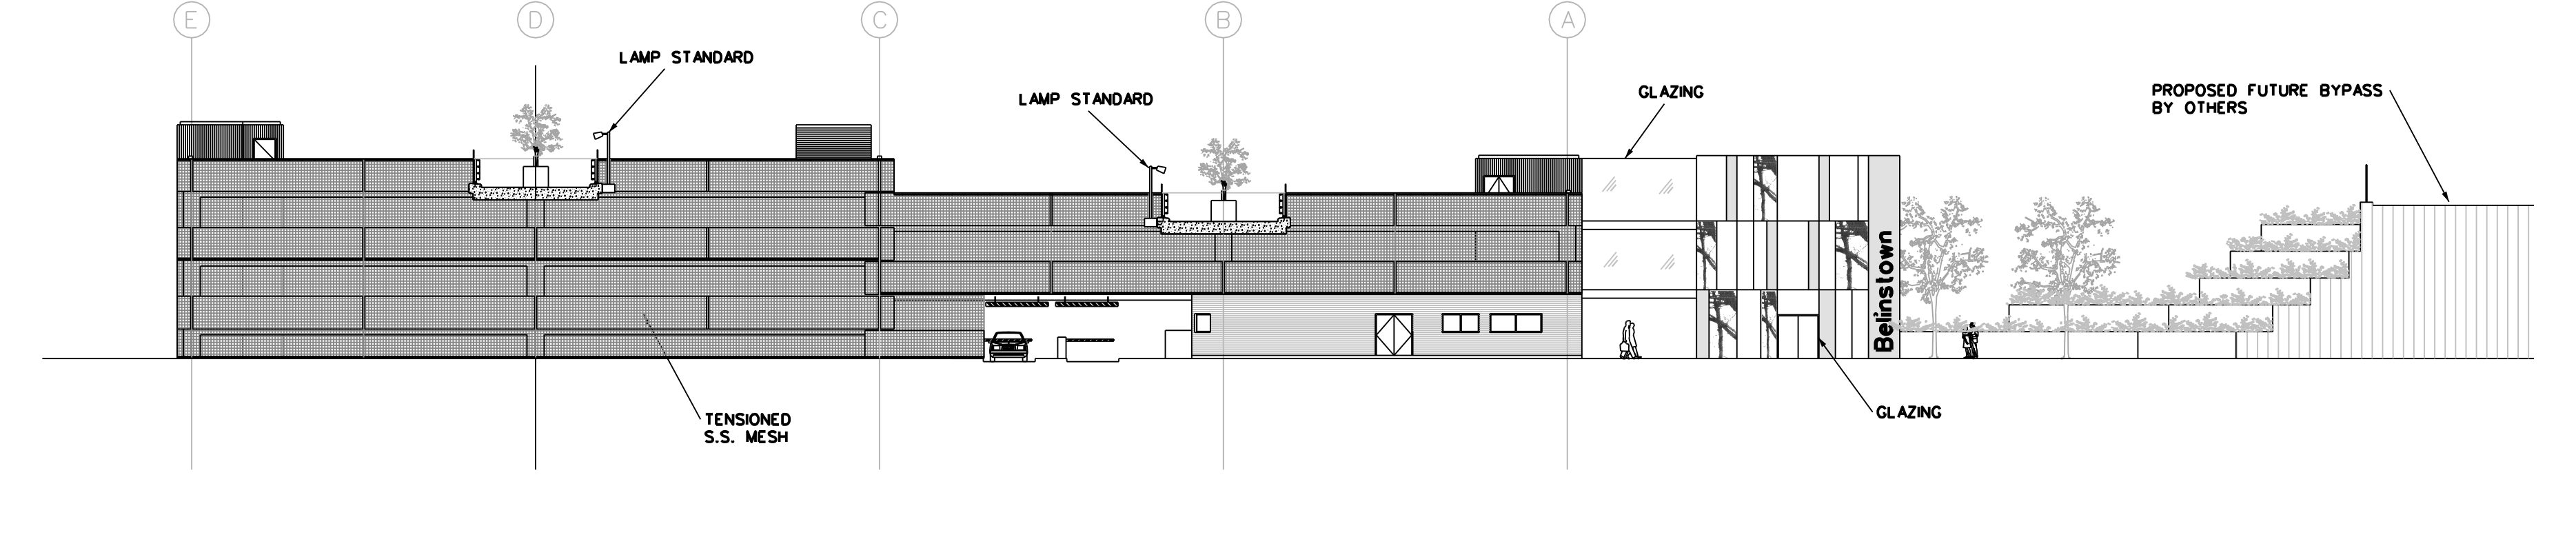


WEST ELEVATION - BLOCK B
SCALE 1:250

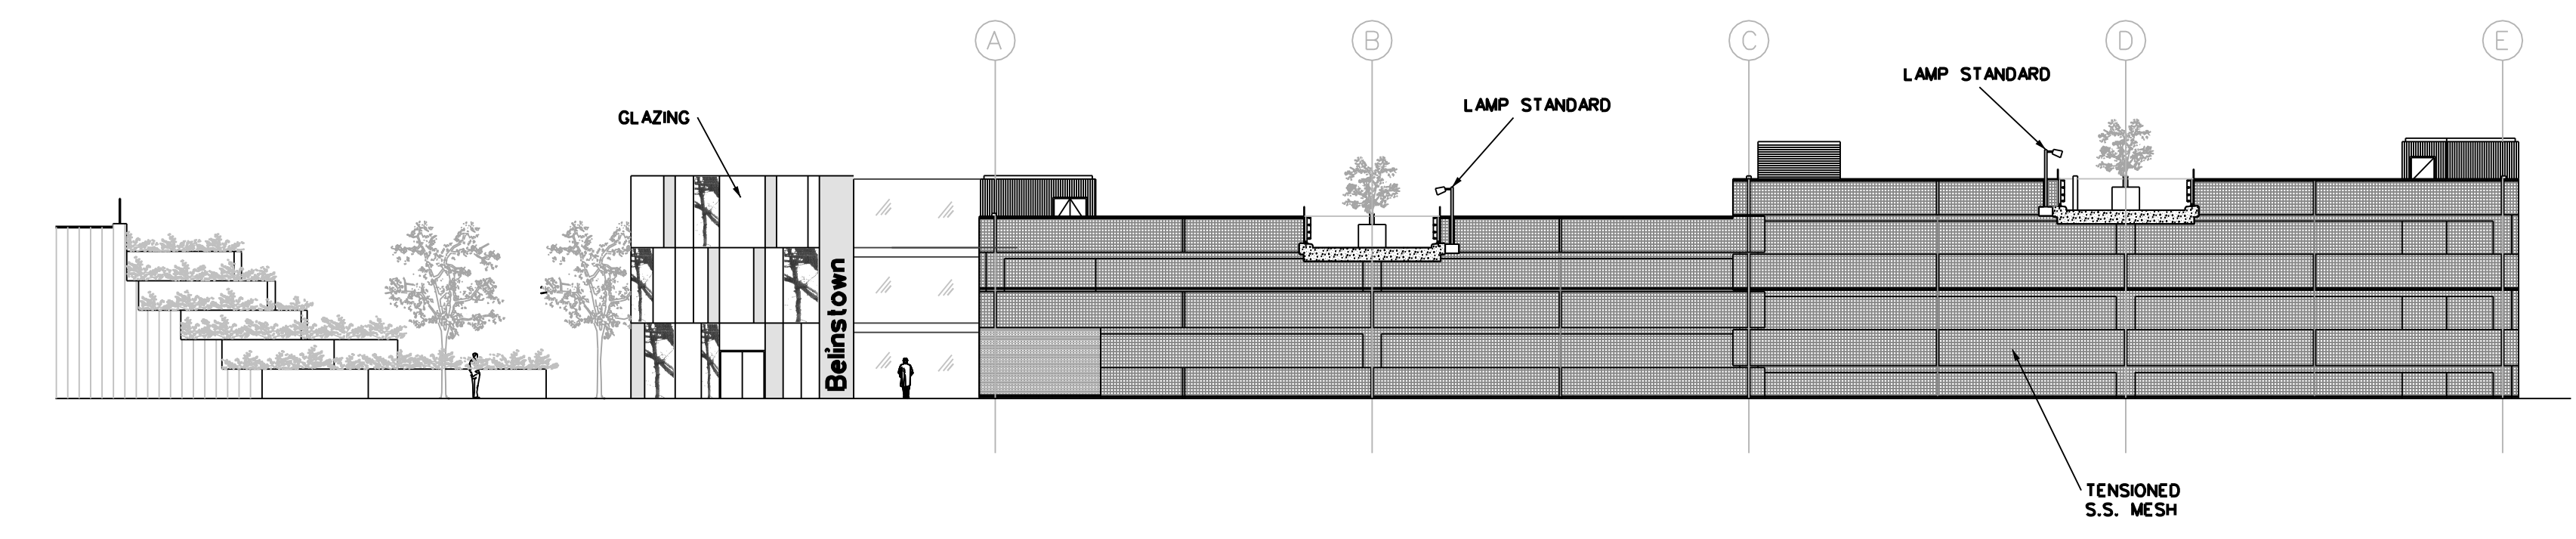

EAST ELEVATION - BLOCK A
SCALE 1:250

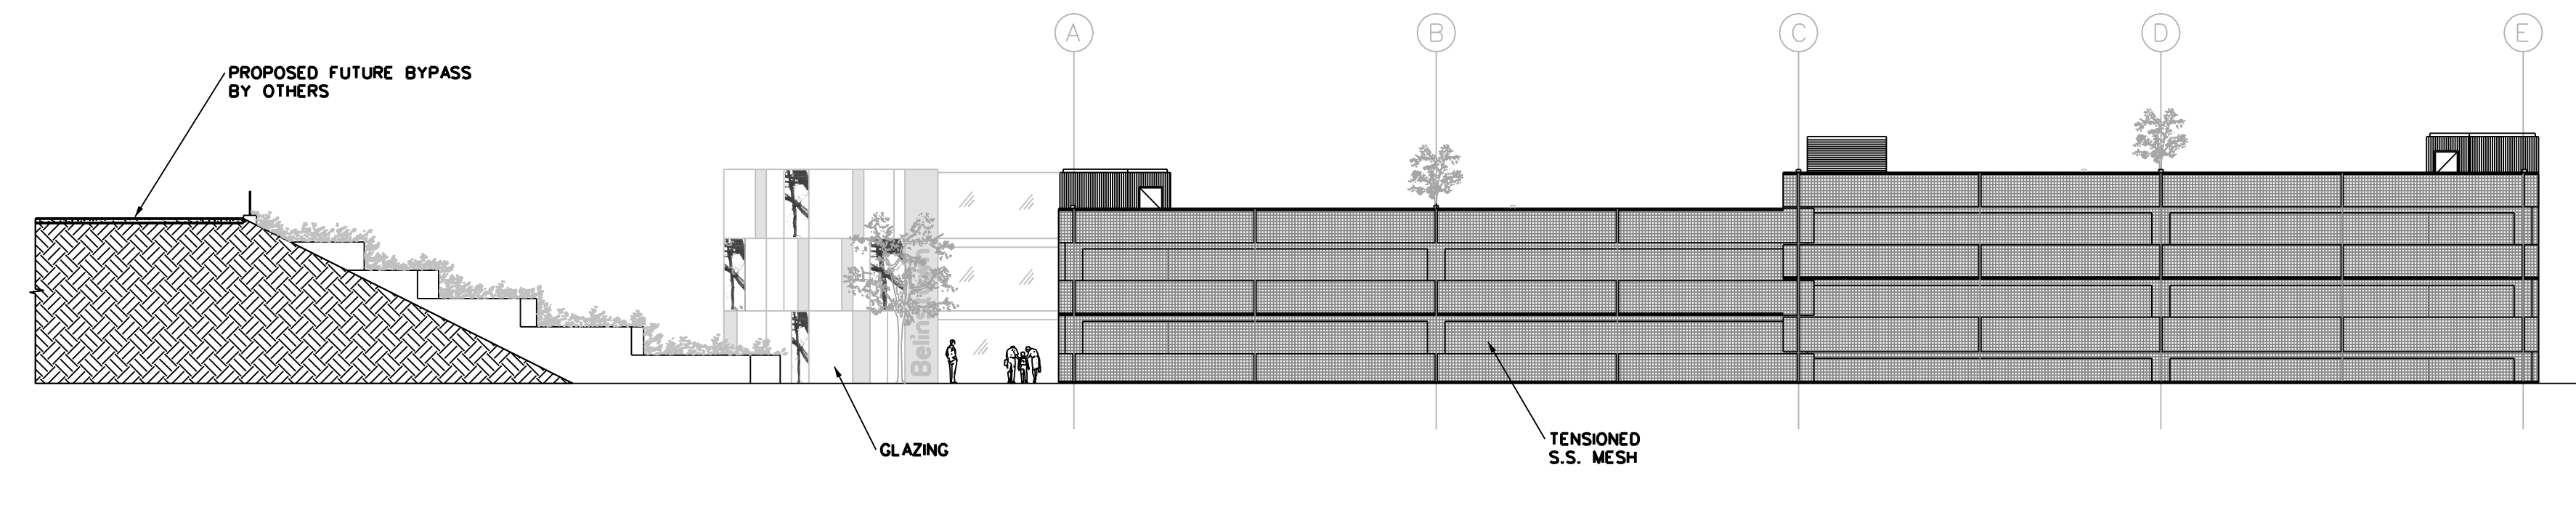

EAST ELEVATION - BLOCK B
SCALE 1:250

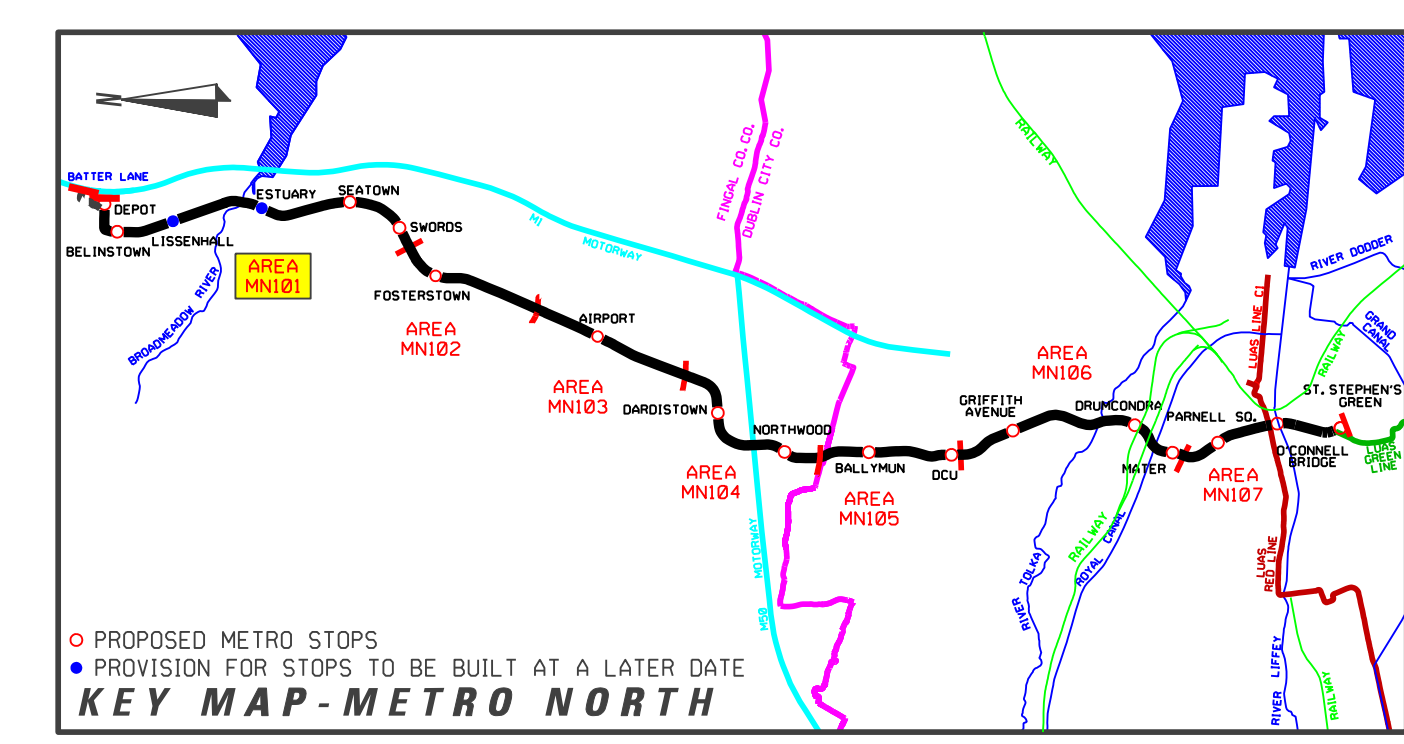

REVISION	DATE	MODIFICATION	STATUS	CHECKED/APPROVED

RPA
Railway Procurement Agency

01/14/2008
101 F482 000/00
Paragon Business Centre
Paragon Tower
Shaker Square
Plymouth, MA 01960
Phone: 781.326.1400
Fax: 781.326.1401
www.rpa.com

METRO

TITLE:
RAILWAY WORKS
LINE MN - STRUCTURES
MULTI STOREY CAR PARK - ELEVATIONS

PREPARED: RPA OFFICE	CHECKED: GEOFFREY FEATHERSTONE
SCALE: 1:250	APPROVED: ROBY O'CONNOR
DATE: AUGUST 2008	

AREA NO. 101	PLAN NO. MN-MS 101 B-C6	SUBJECT: RAIL ORDER
------------------------	-----------------------------------	-------------------------------

REFERENCE RELATED DRAWINGS

FOR 1:500 PLAN DRAWING SEE RAIL ORDER PLAN No. MN-RO 101 B-C(L)/MN/000/GA/101003/A)

AND ALSO SEE

MULTI STOREY CAR PARK - LEVEL -1	MN-MS 101 B-C1(L)/MN/000/PK/101001/A)
MULTI STOREY CAR PARK - GROUND LEVEL	MN-MS 101 B-C2(L)/MN/000/PK/101002/A)
MULTI STOREY CAR PARK - LEVEL 1	MN-MS 101 B-C3(L)/MN/000/PK/101003/A)
MULTI STOREY CAR PARK - LEVEL 2	MN-MS 101 B-C4(L)/MN/000/PK/101004/A)
MULTI STOREY CAR PARK - LEVEL 3	MN-MS 101 B-C5(L)/MN/000/PK/101005/A)
MULTI STOREY CAR PARK - SECTIONS	MN-MS 101 B-C7(L)/MN/000/PK/101007/A)

Copyright Railway Procurement Agency
This drawing is confidential and the copyright is owned by the RPA. This drawing must not be either loaned, copied or otherwise reproduced in whole or in part or used for any purpose without the prior permission of the RPA.
All U.S. data used for plans is generated from U.S. digital data and are printed under Distance Survey permit no. D.S. 8617

INTERNAL DOCUMENT NUMBER	STAGE	LINE	CONTRACT	ELEMENT	DRW NO.	DRW REV.
	L	MN	000	PK	101006	A