

PLAN
SCALE 1:200

Copyright Railway Procurement Agency
This drawing is confidential and the copyright is owned by the RPA. This drawing must not be either loaned, copied or otherwise reproduced or used in any way without the prior permission of the RPA.
All U.S. data used in plans is generated from U.S. digital data and was provided under Distance Survey permit no. 03-8871


INTERNAL DOCUMENT NUMBER	STAGE	LINE	CONTRACT	ELEMENT	DRW NO.	DRW REV.
	L	MN	000	TO	102001	A

REFERENCE RELATED DRAWINGS

FOR 1:500 PLAN DRAWING SEE RAIL ORDER PLAN No. MN-RO 102 A-B (L/MN/000/GA/102002/A) AND ALSO SEE FOSTERTOWN STOP - SHEET 2 OF 2 PLAN No. MN-ST 102 A-B2 (L/MN/000/TO/102002/A) FOR ELEVATIONS & SECTIONS

LEGEND

	GRANITE		EXISTING TREE
	GRANITE SETTS		EXISTING TREE REMOVED
	DETERMENT PAVING		NEW TREE
	EXISTING KERB REMOVED		EDGE PLANTING
	EXISTING BUILDING LINE		TREE PIT
	STRUCTURES TO BE REMOVED		HEDGE
	SMEARED PATH EDGE		LOW LYING GROUND COVER
	POLE SUPPORT		GRASS AREA
	DIRECTION OF TRAFFIC FLOW		PLATFORM - GRANITE SLABS

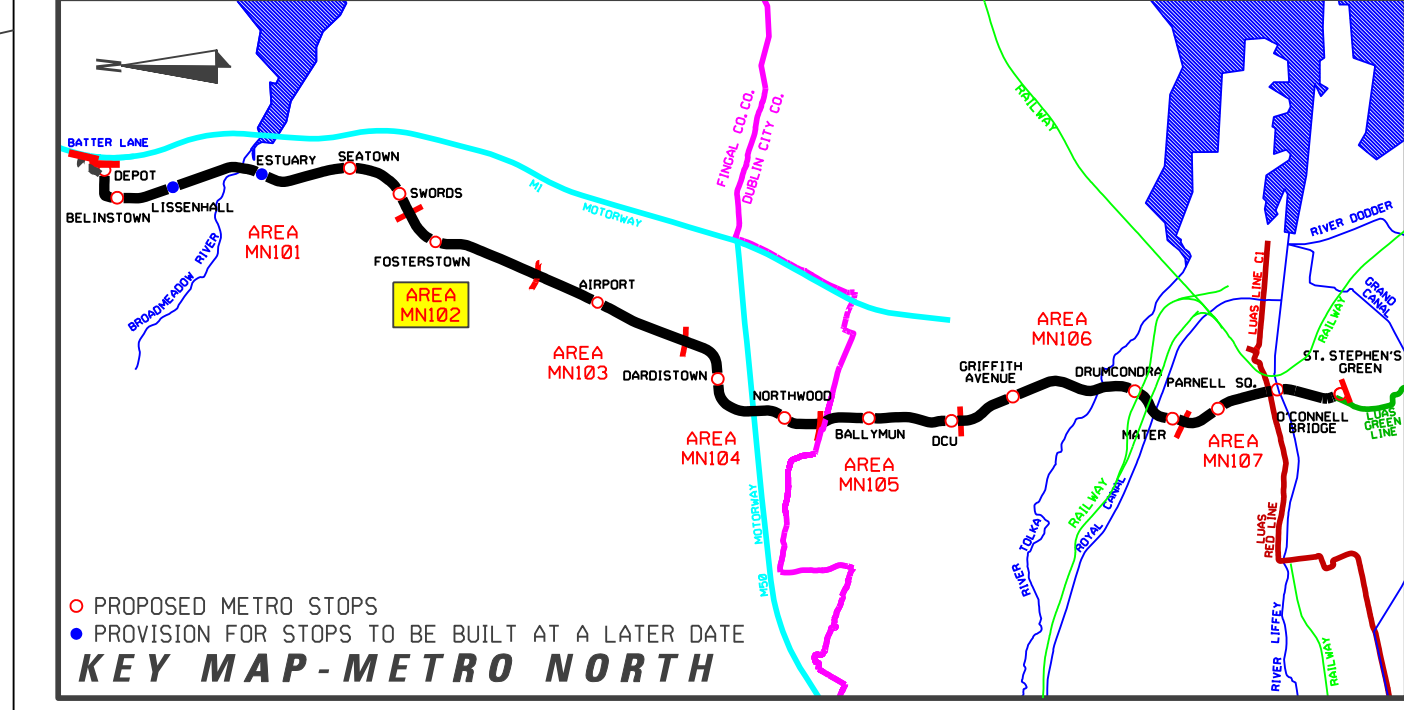

REVISION	DATE	MODIFICATION	STATUS	CHECKED/APPROVED

RPA Railway Procurement Agency

METRO

TITLE:
RAILWAY WORKS
LINE MN - STRUCTURES
FOSTERTOWN STOP - SHEET 1 OF 2

PREPARED: RPA OFFICE
CHECKED: GEOFFREY FEATHERSTONE

SCALE: 1:200
APPROVED: ROBY O'DONNOR

DATE: AUGUST 2008

AREA NO. **102** PLAN NO. **MN-ST 102 A-B1** SUBJECT: **RAIL ORDER**