


STREET LEVEL PLAN
SCALE 1:200

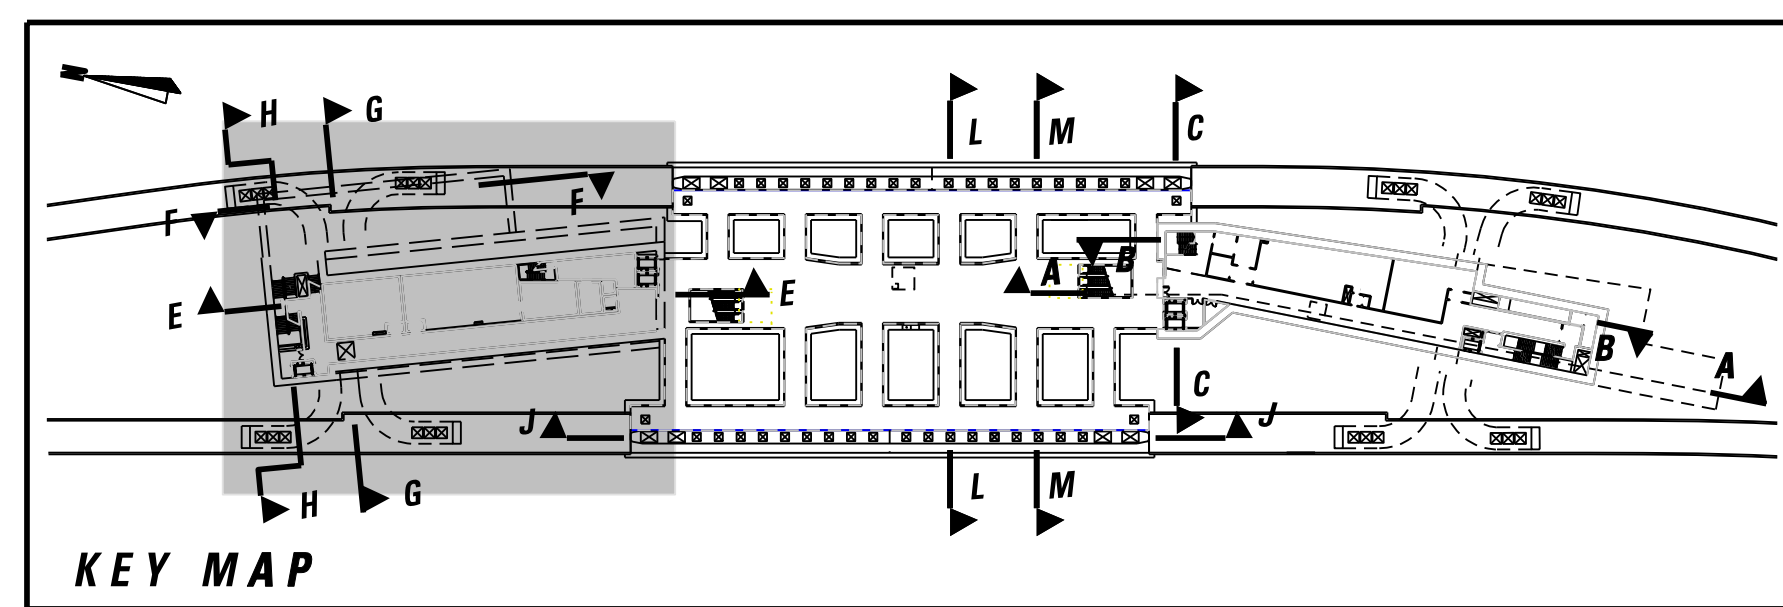

Copyright Railway Procurement Agency
This drawing is confidential and the copyright in it is owned by the RPA. This drawing must not be either issued, copied or otherwise reproduced in whole or in part or used for any purpose without the prior permission of the RPA.
All U.S. data used for plans is generated from U.S. digitized maps and was printed under Ordnance Survey permit no. 05-0817

INTERNAL DOCUMENT NUMBER	STAGE	LINE	CONTRACT	ELEMENT	OPW NO.	OPW REV.
	L	MN	000	TO	107006	A

REFERENCE RELATED DRAWINGS


FOR 1:500 PLAN DRAWING SEE RAIL ORDER PLAN No. MN-RO 107 B-C(L/MN/000/GA/107003/A)

AND ALSO SEE

O'CONNELL BRIDGE STOP - LOCATION PLAN	MN-ST 107 B-C1(L/MN/000/TO/107005/A)
O'CONNELL BRIDGE STOP - NORTH BOX PLANS	MN-ST 107 B-C3(L/MN/000/TO/107007/A)
O'CONNELL BRIDGE STOP - PLATFORM PLAN	MN-ST 107 B-C4(L/MN/000/TO/107008/A)
O'CONNELL BRIDGE STOP - NORTH BOX SECTIONS	MN-ST 107 B-C5(L/MN/000/TO/107009/A)
O'CONNELL BRIDGE STOP - ELEVATION & SECTIONS	MN-ST 107 B-C6(L/MN/000/TO/107010/A)
O'CONNELL BRIDGE STOP - SOUTH BOX STREET LEVEL PLAN	MN-ST 107 B-C7(L/MN/000/TO/107011/A)
O'CONNELL BRIDGE STOP - SOUTH BOX PLANS - SHEET 1 OF 2	MN-ST 107 B-C8(L/MN/000/TO/107012/A)
O'CONNELL BRIDGE STOP - SOUTH BOX PLANS - SHEET 2 OF 2	MN-ST 107 B-C9(L/MN/000/TO/107013/A)
O'CONNELL BRIDGE STOP - SOUTH BOX SECTIONS	MN-ST 107 B-C10(L/MN/000/TO/107014/A)
O'CONNELL BRIDGE STOP - SOUTH BOX ELEVATION & SECTION	MN-ST 107 B-C11(L/MN/000/TO/107015/A)

LEGEND

	GRANITE		EXISTING TREE
	GRANITE SETTS		EXISTING TREE REMOVED
	DETERRENT PAVING		NEW TREE
	EXISTING KERB REMOVED		EDGE PLANTING
	EXISTING BUILDING LINE		Tree Pit
	STRUCTURES TO BE REMOVED		HEDGE
	SWEPT PATH EDGE		LOW LYING GROUND COVER
	POLE SUPPORT		GRASS AREA
	POLE		PLATFORM - GRANITE SLABS
	DIRECTION OF TRAFFIC FLOW		

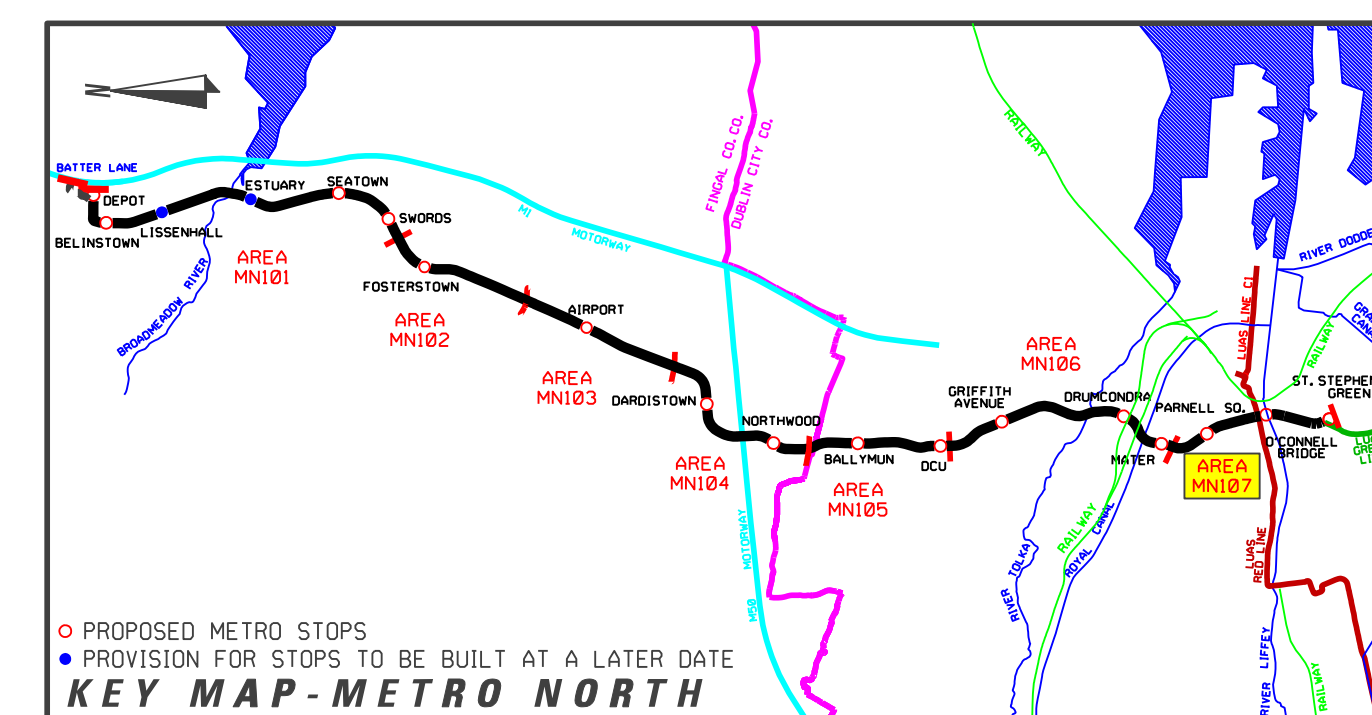

PROPOSED METRO STOPS
PROVISION FOR STOPS TO BE BUILT AT A LATER DATE
KEY MAP - METRO NORTH

REVISION	DATE	MODIFICATION	STATUS	CHECKED/APPROVED

	<small> Contract No. 107 Project No. 107 Project Name: O'Connell Bridge Stop Project Location: Dublin 8, Ireland Phone: +353 1 468 1468 Fax: +353 1 468 1461 www.rpa.ie </small>	
--	--	--

TITLE:
RAILWAY WORKS
LINE MN - STRUCTURES
O'CONNELL BRIDGE STOP
NORTH BOX STREET LEVEL PLAN

PREPARED: RPA OFFICE	CHECKED: GEOFFREY FEATHERSTONE
SCALE: 1:200	APPROVED: RORY O'CONNOR
DATE: AUGUST 2008	

AREA NO. 107	PLAN NO. MN-ST 107 B-C2	SUBJECT: RAIL ORDER
------------------------	-----------------------------------	-------------------------------