



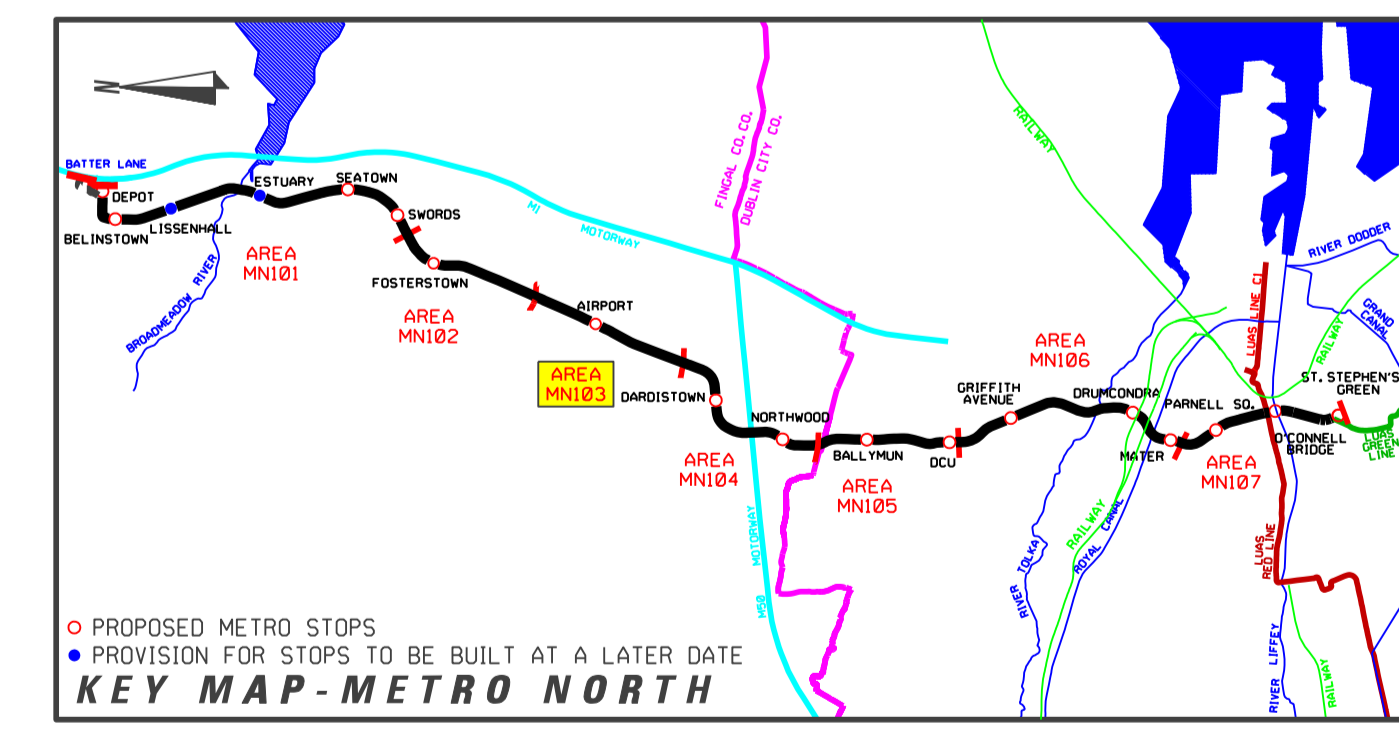

LOCATION PLAN
Scale 1 : 500

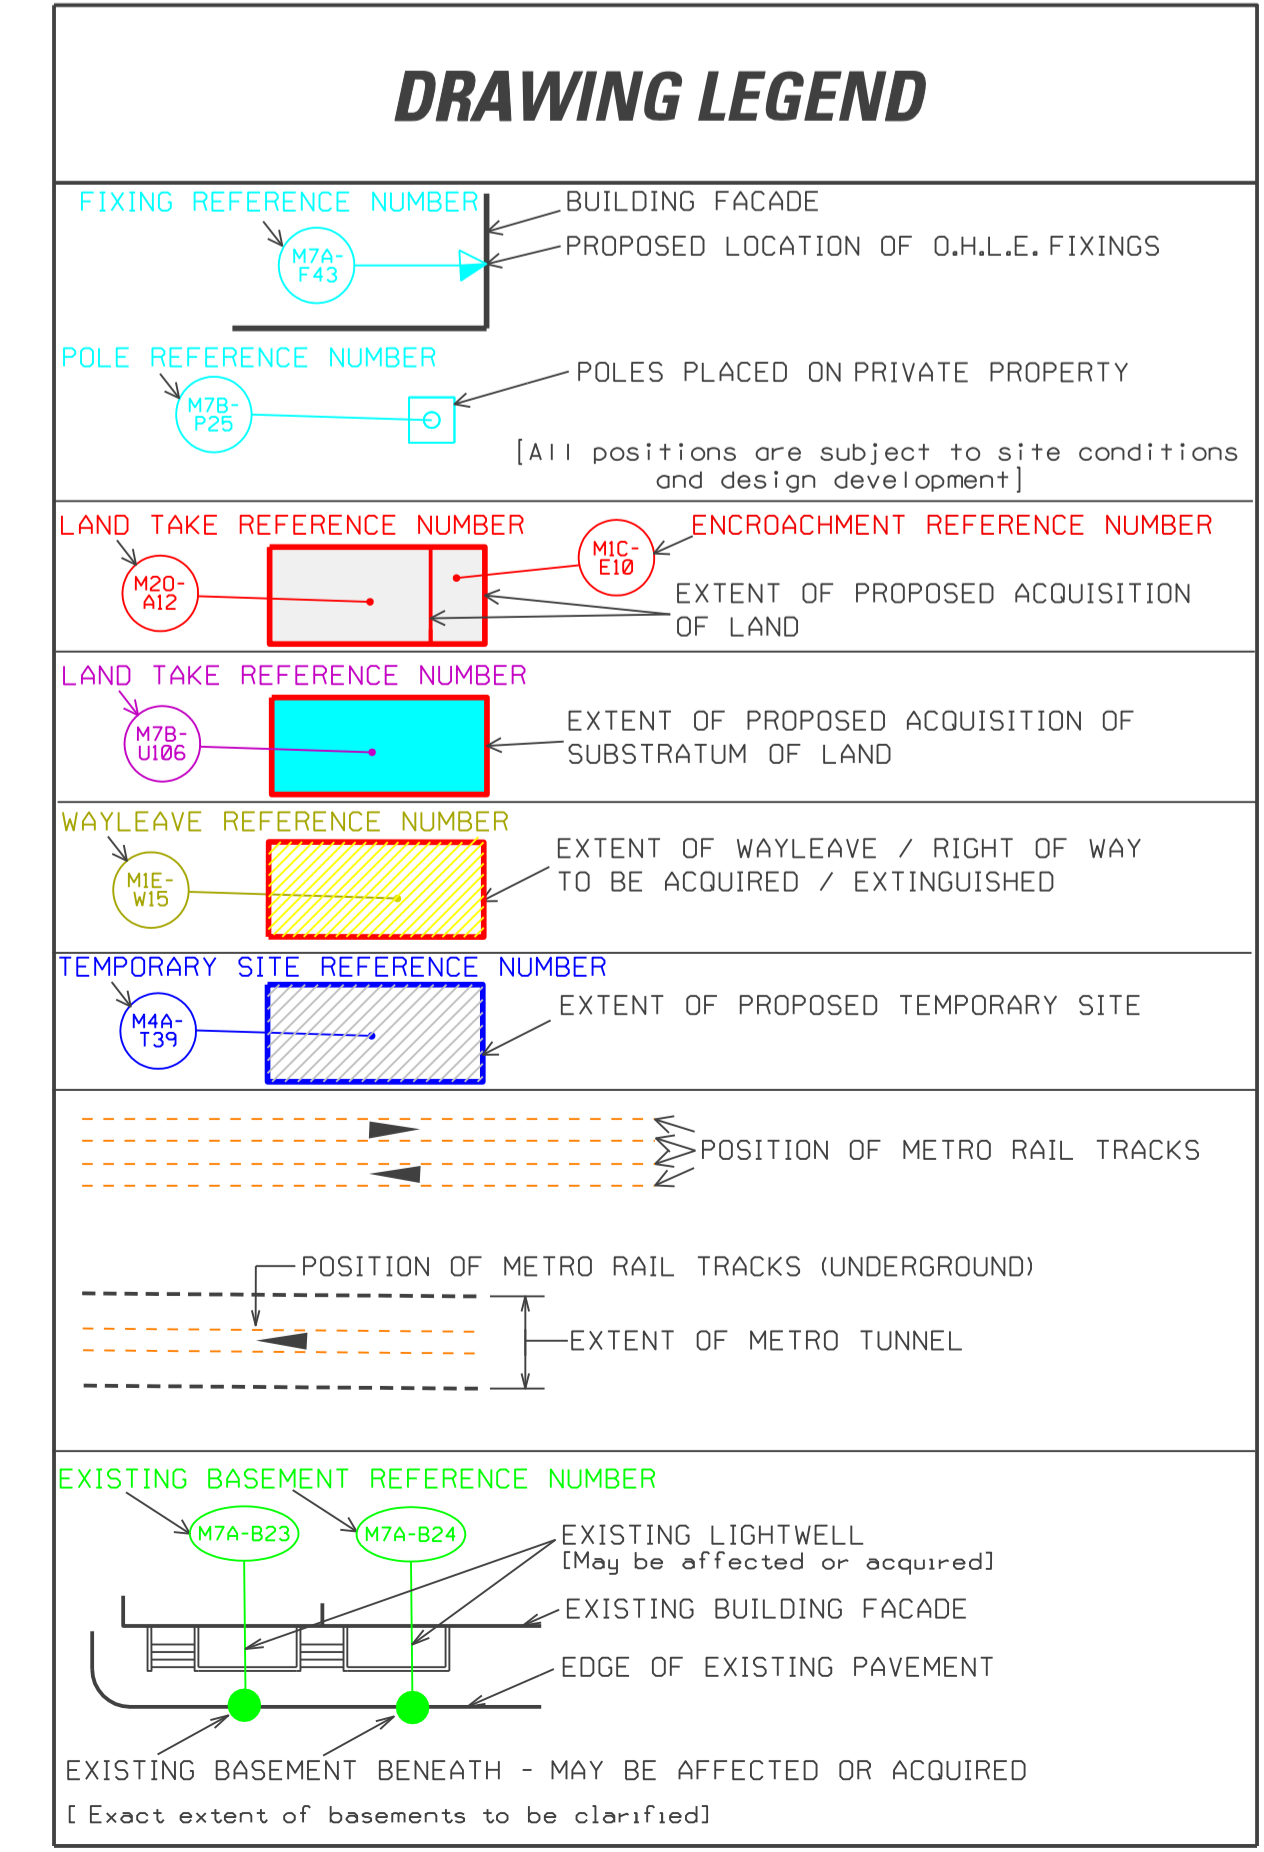

| REVISION | DATE | MODIFICATION | STATUS | CHECKED/APPROVED |
|----------|------|--------------|--------|------------------|
| | | | | |

RPA
Railway Procurement Agency

METRO

RAILWAY WORKS
LINE MN - PROPERTY DETAILS
AIRPORT LANDS (NORTH)

| | |
|----------------------|--------------------------------|
| PREPARED: RPA OFFICE | CHECKED: GEOFFREY FEATHERSTONE |
| SCALES: 1:500 | APPROVED: RORY O'DONNOR |
| DATE: AUGUST 2008 | |

| | | |
|------------------------|---------------------------------|----------------------------|
| AREA NO. 103 | PLAN NO. MN-P 103 A-B | SUBJECT PROPERTY |
|------------------------|---------------------------------|----------------------------|

Copyright Railway Procurement Agency
This drawing is confidential and the copyright is owned by the RPA. This drawing must not be either loaned, copied or otherwise reproduced in whole or in part or used for any purpose without the prior permission of the RPA.
All U.S. data used for plans is generated from U.S. digital data and was prepared under Ordnance Survey permit no. 03.0812

| | | | | | | |
|--------------------------|-------|------|----------|---------|---------|----------|
| INTERNAL DOCUMENT NUMBER | STAGE | LINE | CONTRACT | ELEMENT | DRW NO. | DRW REV. |
| | L | MN | 000 | PA | 103002 | A |