



PLAN Scale 1:500

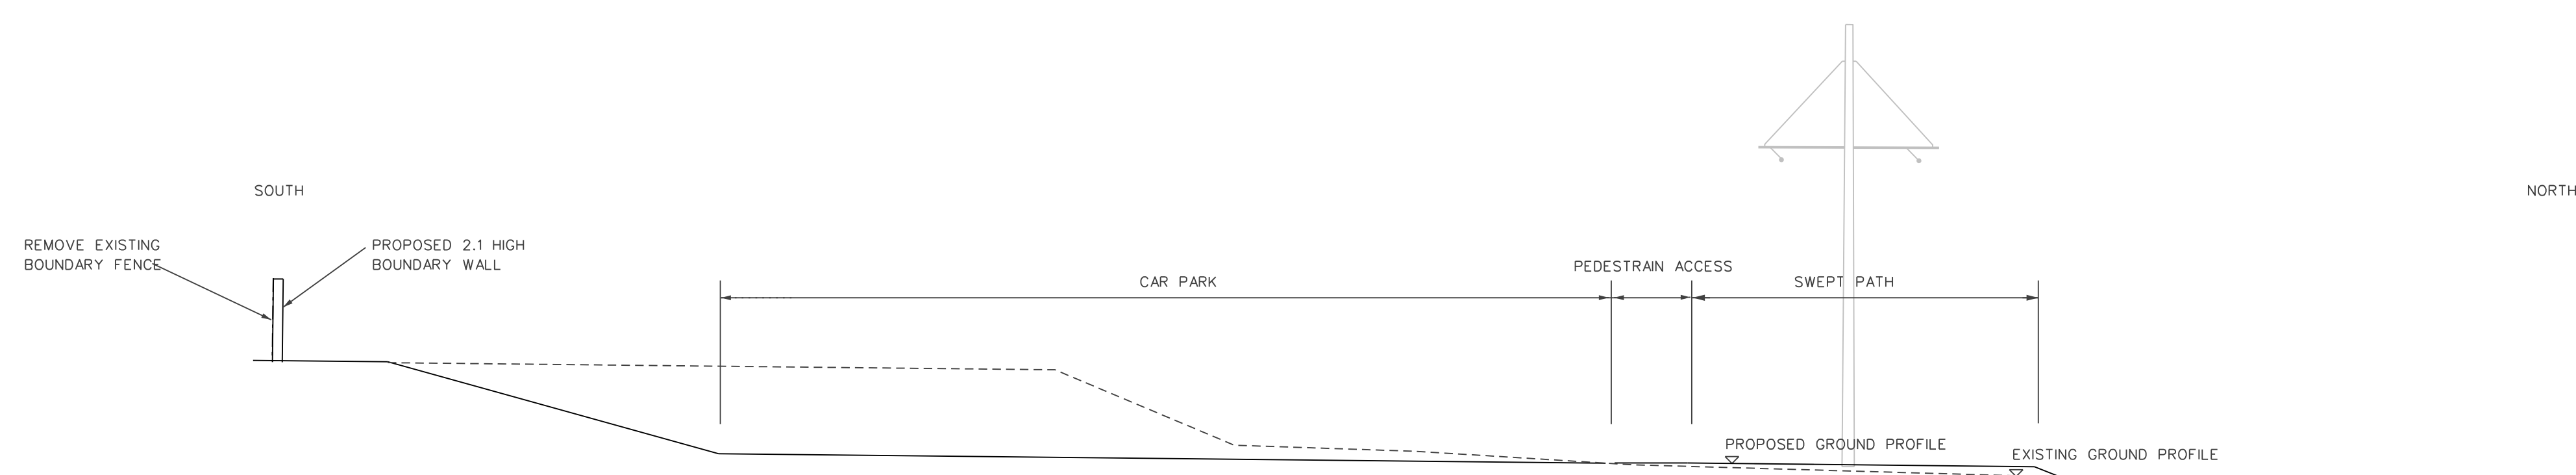

PROPOSED CROSS SECTION 1:100

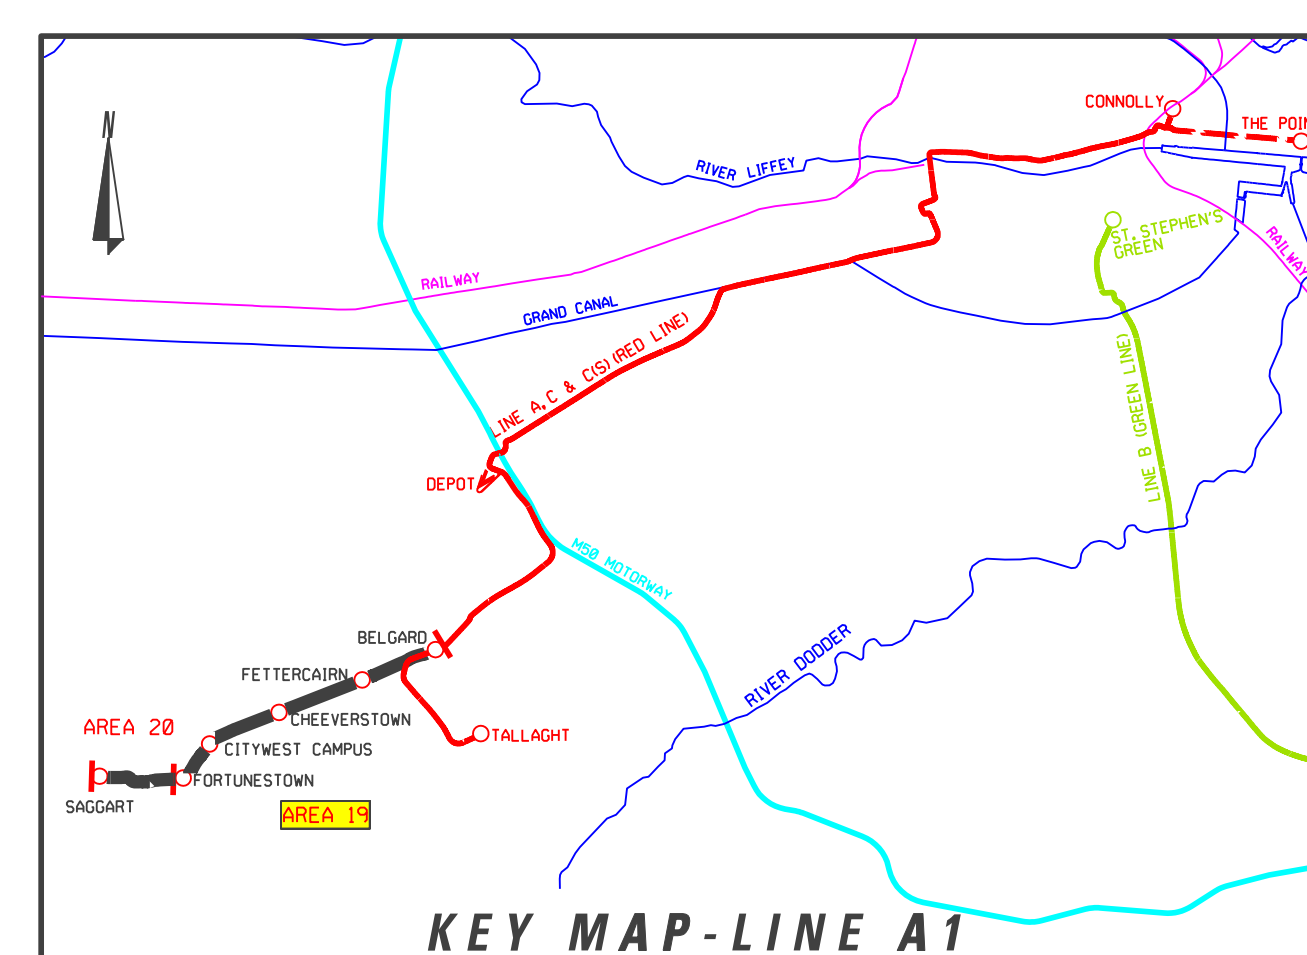

**DRAWING LEGEND**

- PROPOSED OVER HEAD LINE EQUIPMENT
- PROPOSED REMOVAL OF TREES
- EXISTING TREES
- LRT STOP PLATFORM
- NEW EDGE OF TRAFFIC LANE
- EXISTING KERB TO BE REMOVED
- LRT RAIL TRACKS
- EDGE OF SWEEP PATH
- SHARED RUNNING WITH ROAD TRAFFIC (TYPE OF TRAFFIC INDICATED ON DRAWING)
- SEGREGATED RUNNING OR PROTECTED RUNNING
- NEW EDGE OF TRAFFIC LANE

REVISION	DATE	MODIFICATION	STATUS	CHECKED/APPROVED

**RPA**  
Railway Procurement Agency

**LUAS**

**TITLE**  
**LIGHT RAILWAY WORKS**  
**LINE A1 - ALIGNMENT DETAILS**  
**BROOKVIEW TO ARD MOR COURT**

PREPARED: RPA OFFICE	CHECKED: DEREK TIERNEY
SCALE: 1:500 1:100	APPROVED: MICHAEL SHEEDY
DATE: NOVEMBER 2007	

AREA NO. <b>19</b>	PLAN NO. <b>A1-RO 19 E-F</b>	SUBJECT: <b>RAIL ORDER</b>
--------------------	------------------------------	----------------------------

Copyright Railway Procurement Agency  
This drawing is confidential and the copyright is held by the RPA. This drawing must not be either loaned, copied or otherwise reproduced or used in any way without the prior permission of the RPA.  
All R.P.A. data used for plans is generated from G.I. digital data and is provided under the Database Copyright on G.I. 0027

INTERNAL DOCUMENT NUMBER	STAGE	LINE	CONTRACT	ELEMENT	DRW NO	DRW REV
	L	A1	000	GA	19006	A