



LONGITUDINAL SECTION


SCALE: HORZ 1:2000 VERT 1:250

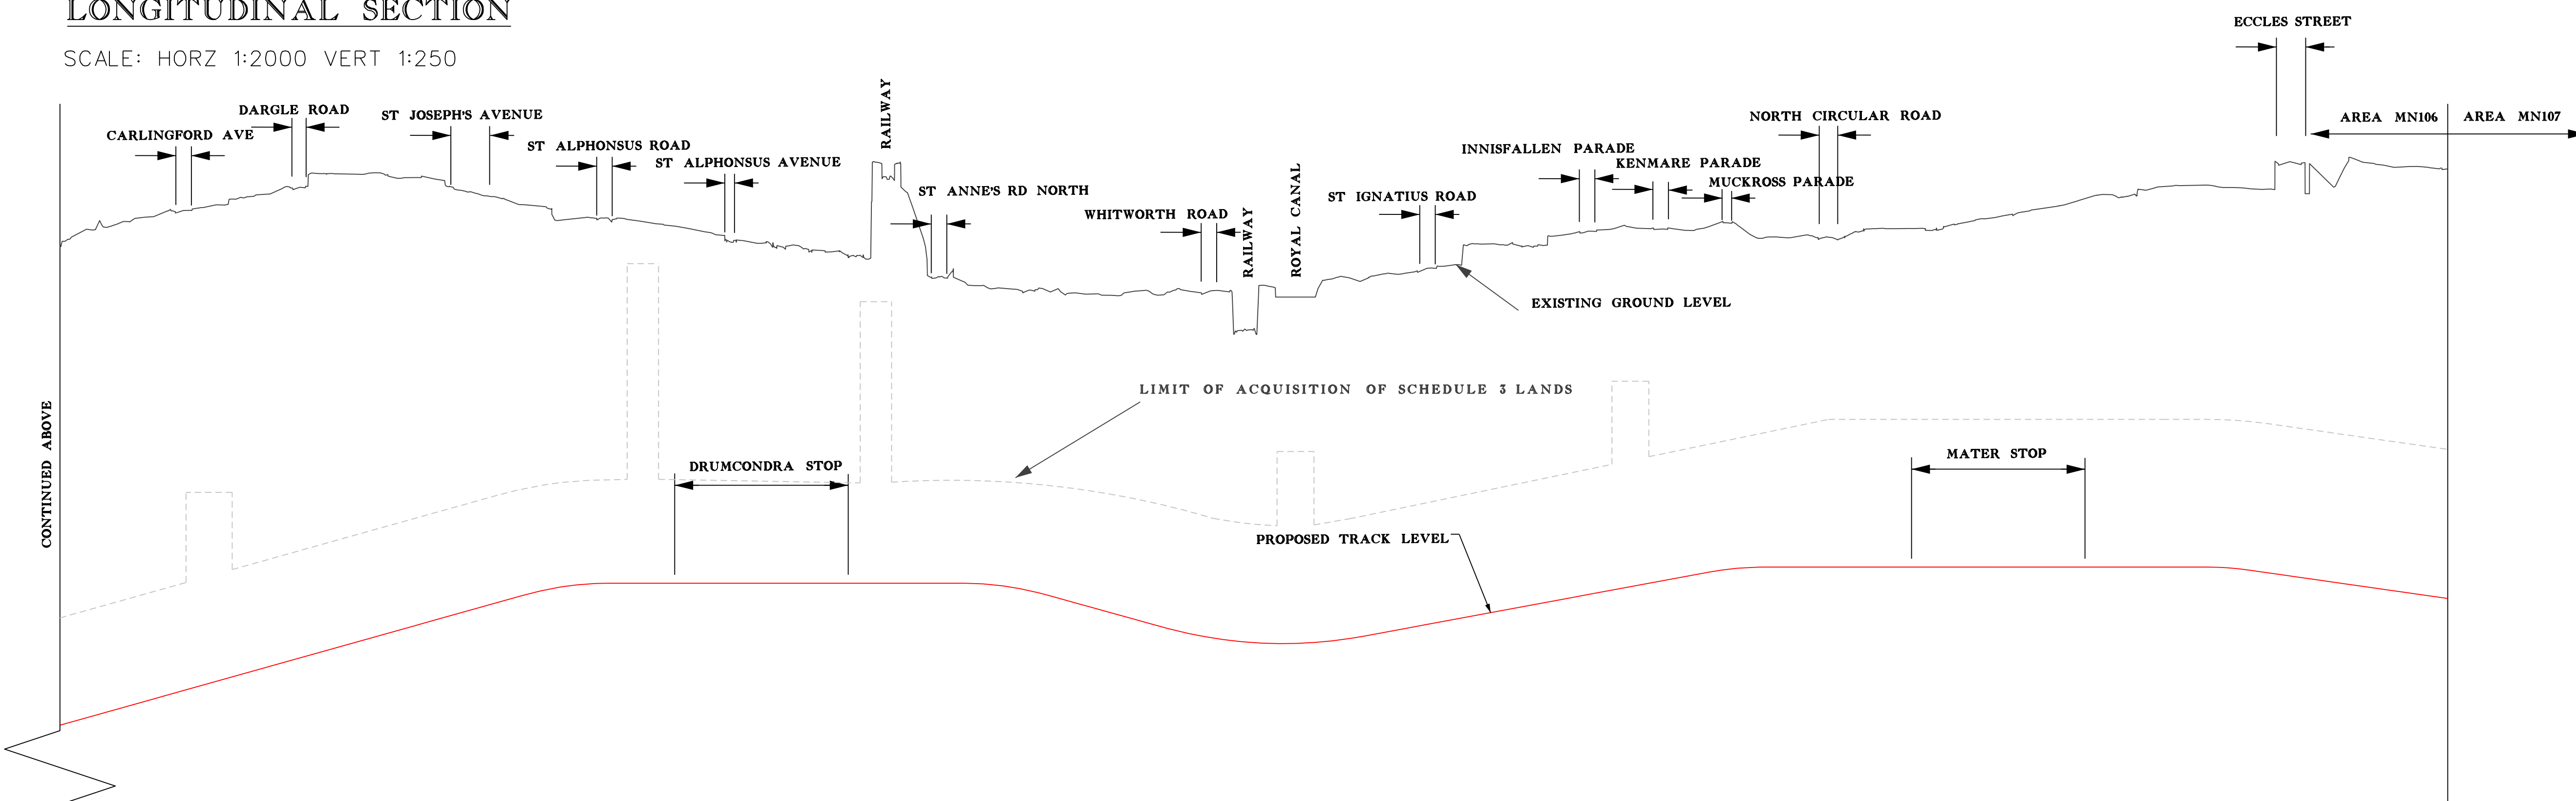


LONGITUDINAL SECTION

SCALE: HORZ 1:2000 VERT 1:250

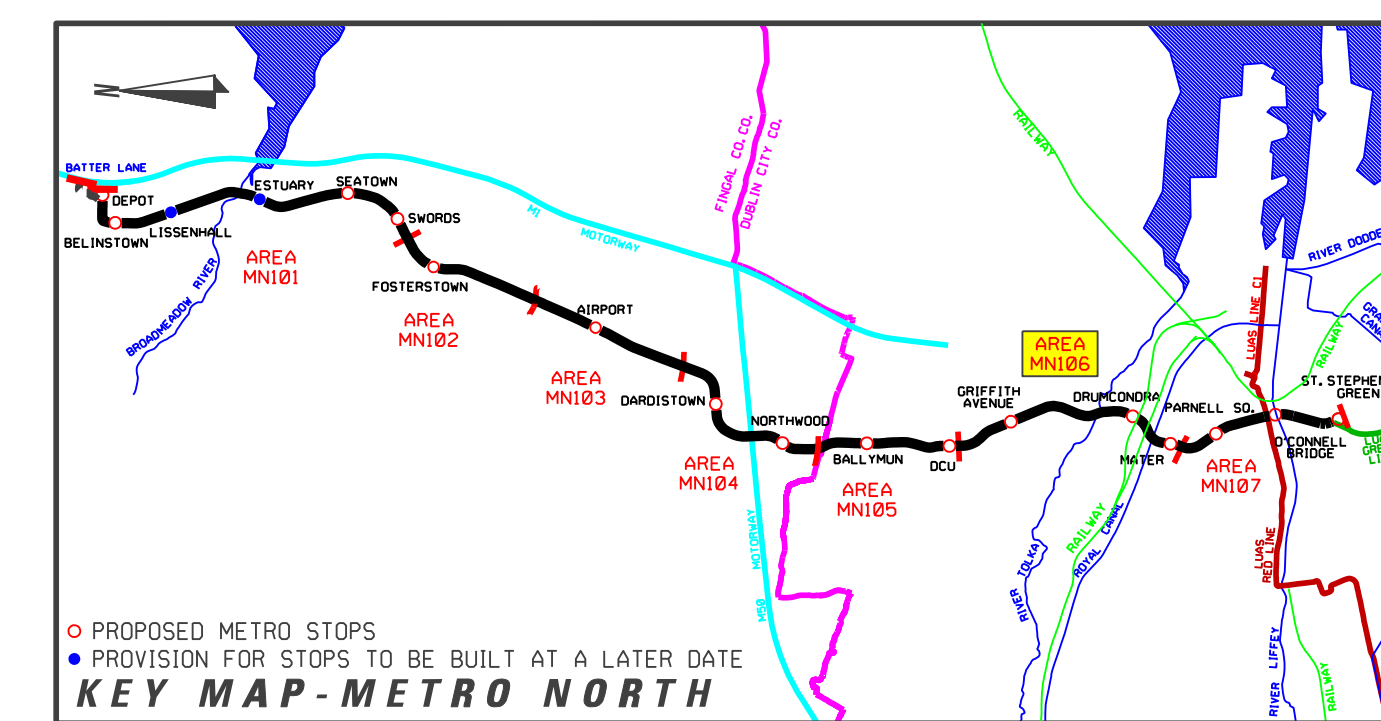

REVISION	DATE	MODIFICATION	STATUS	CHECKED/APPROVED



RPA
Railway Procurement Agency



TITLE: **RAILWAY WORKS**
LINE MN - LONGITUDINAL SECTION
HAMPSTEAD PARK TO ST. JOSEPH'S PDE.

PREPARED: RPA OFFICE	CHECKED: GEOFFREY FEATHERSTONE
SCALE: 1:2000 (H) 1:200 (V)	APPROVED: ROBY O'CONNOR
DATE: AUGUST 2008	

AREA NO: 106	PLAN NO: MN-LN 106 0-0	SUBJECT: RAIL ORDER
---------------------	-------------------------------	----------------------------

Copyright Railway Procurement Agency
This drawing is confidential and the copyright is reserved by the RPA. This drawing must not be written, copied or otherwise reproduced in whole or in part or used for any purpose without the prior permission of the RPA.
All S.S. data used for plans is generated from G.S. @ digital maps and was printed under Ordnance Survey permit no. 05. 8817

INTERNAL DOCUMENT NUMBER	STAGE	LINE	CONTRACT	ELEMENT	UPM NO	DRW REV
	L	MN	000	LO	106001	A