




**PLAN**  
SCALE: 1:100

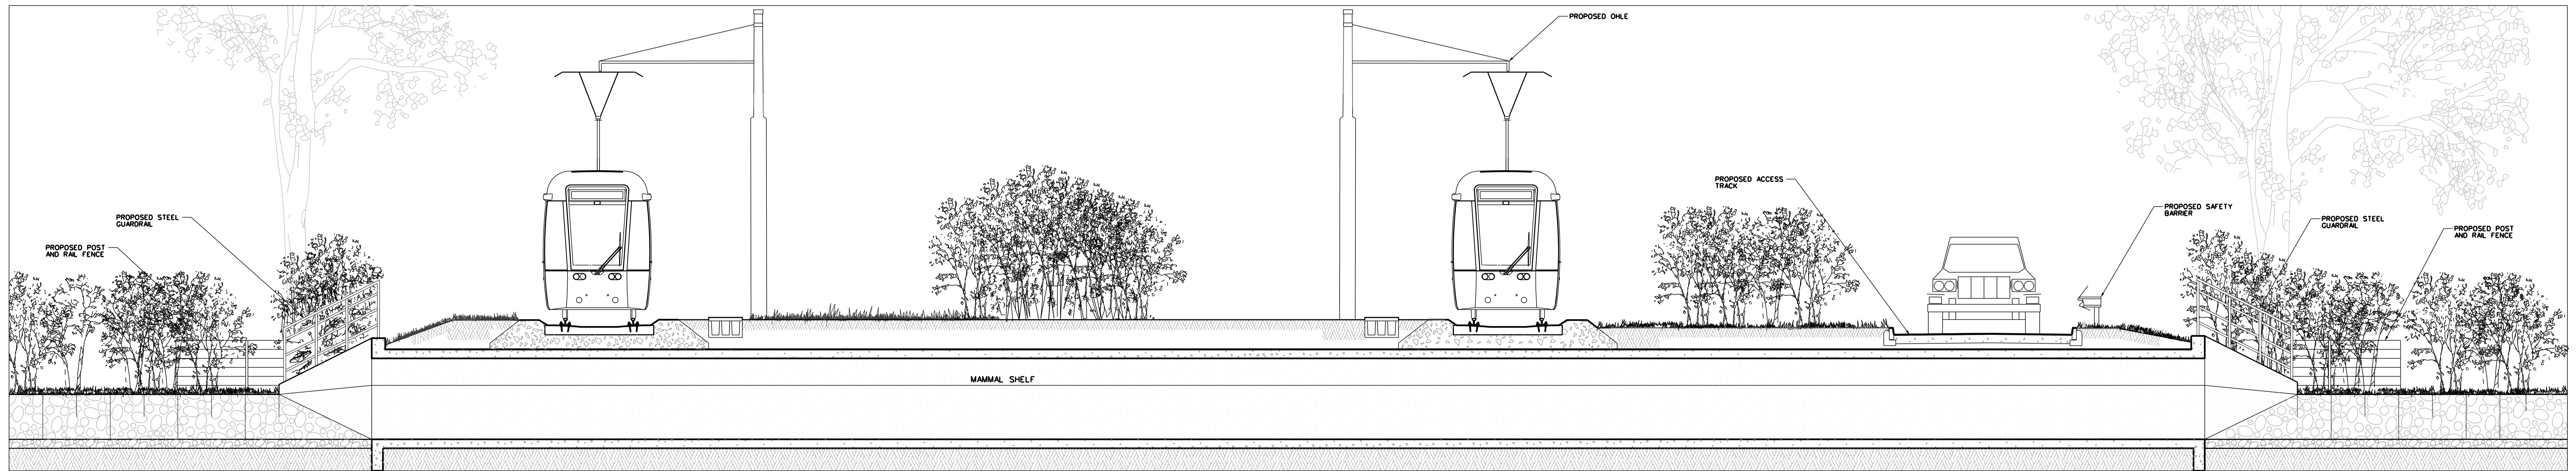

**SECTIONAL ELEVATION A-A**  
SCALE: 1:50

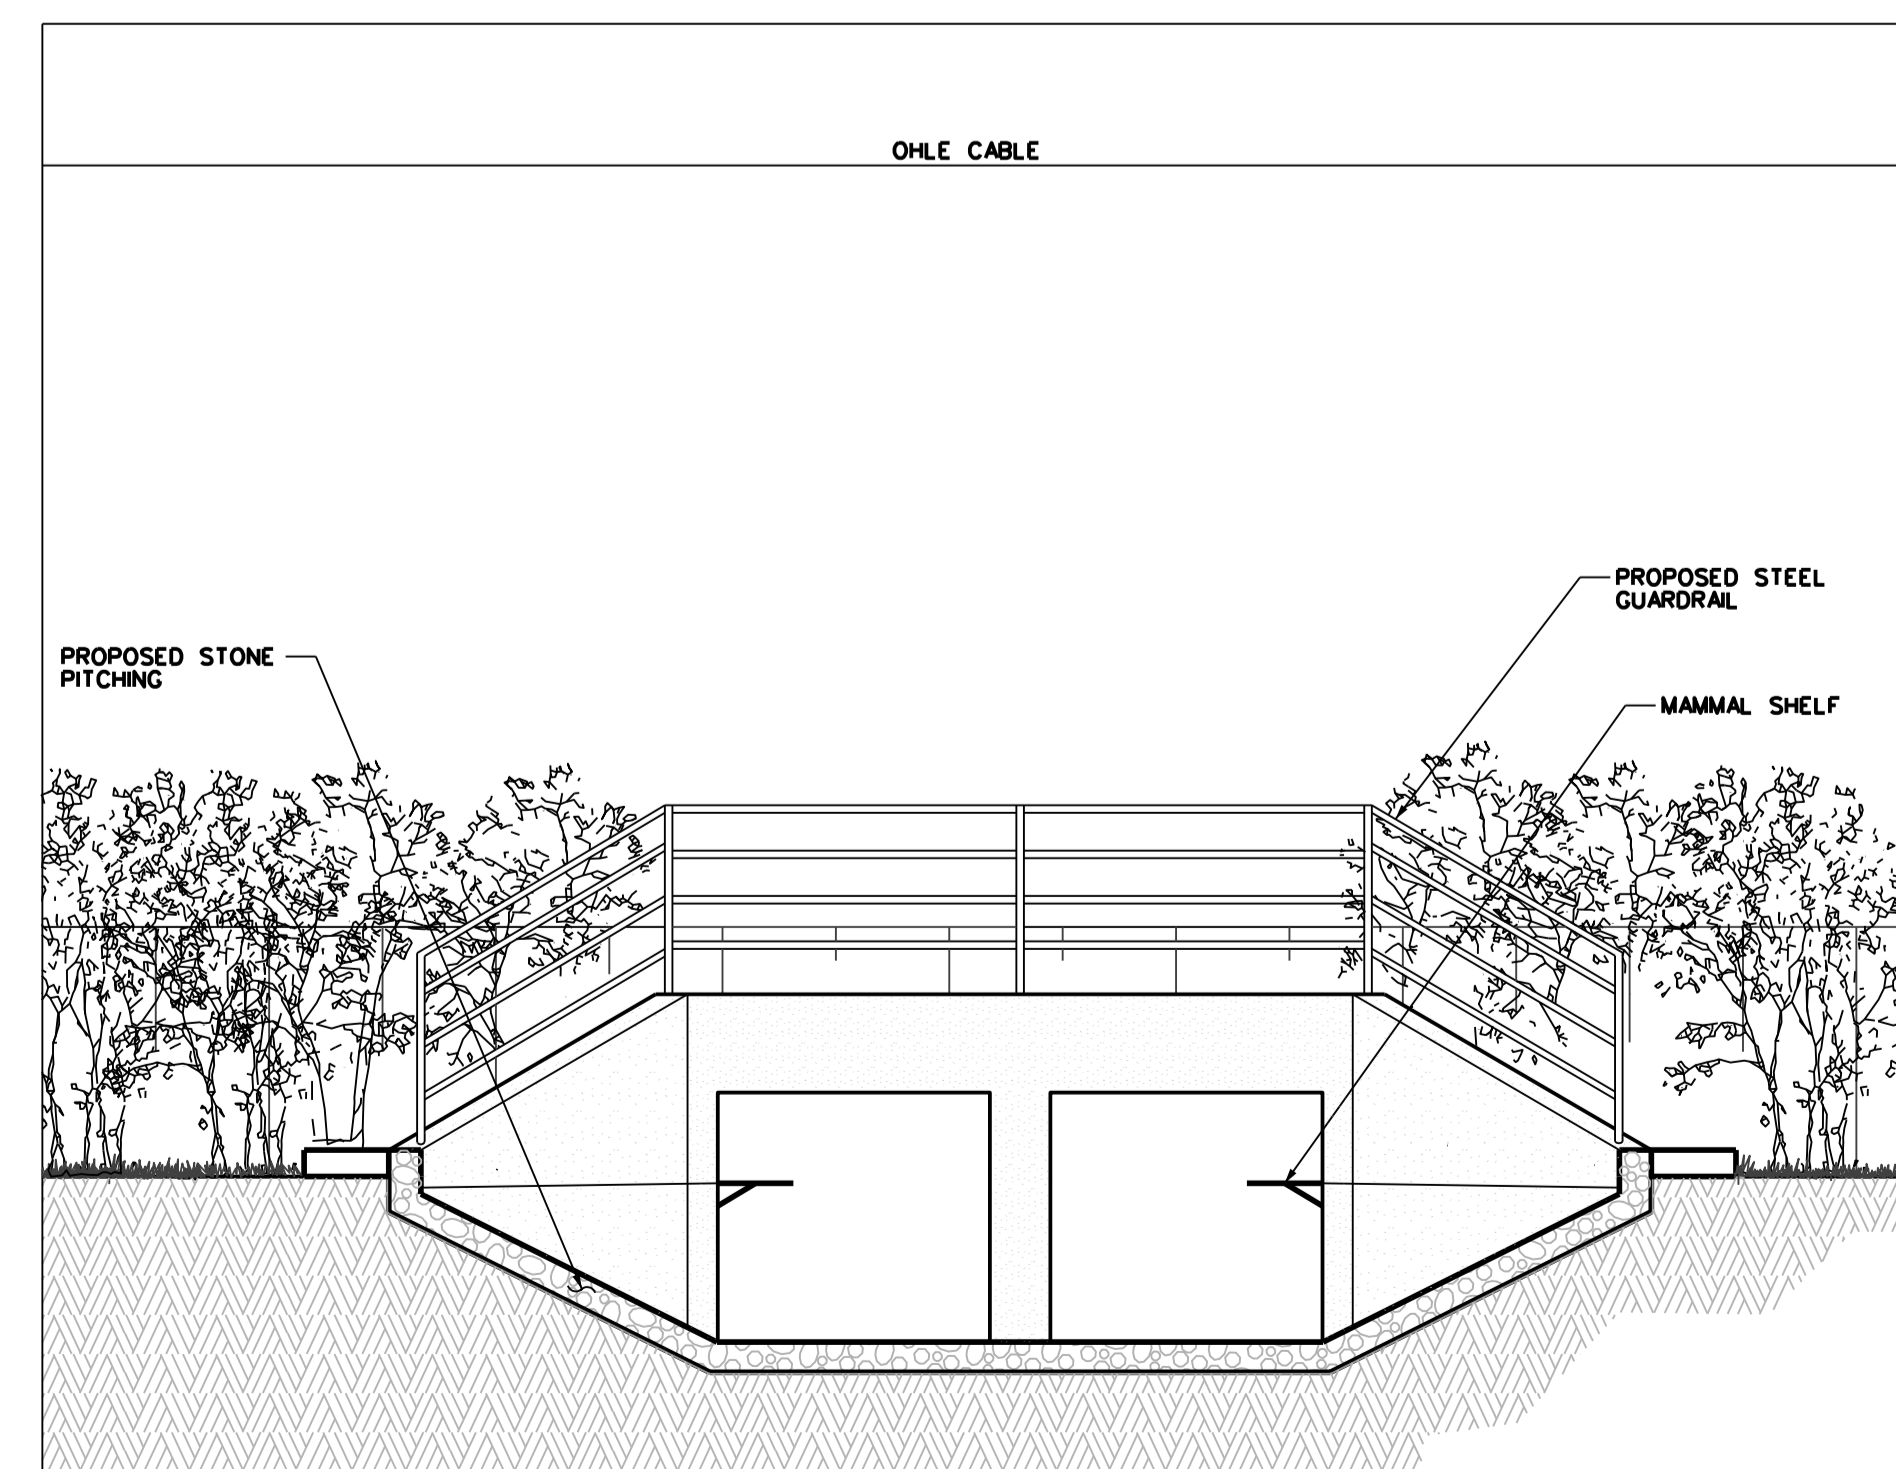

**SECTIONAL ELEVATION B-B**  
SCALE: 1:50

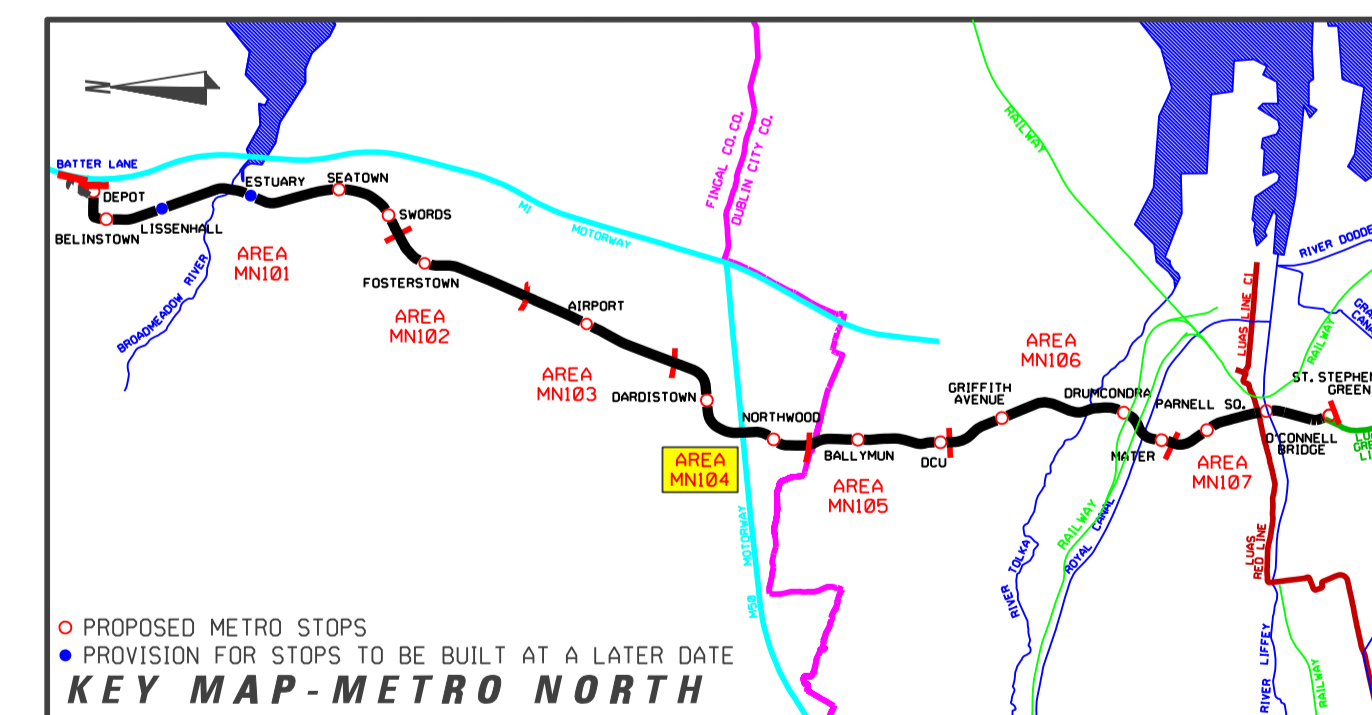

KEY MAP - METRO NORTH

REVISION	DATE	MODIFICATION	STATUS	CHECKED/APPROVED



**RPA**  
Railway Procurement Agency



**METRO**

TITLE:  
**RAILWAY WORKS**  
LINE MN - STRUCTURES  
CULVERT 1

PREPARED: RPA OFFICE	CHECKED: GEOFFREY FEATHERSTONE
SCALE: 1:100, 1:50	APPROVED: RORY O'CONNOR
DATE: AUGUST 2008	

AREA NO: <b>104</b>	PLAN NO: <b>MN-BR 104 A-B1</b>	SUBJECT: <b>RAIL ORDER</b>
------------------------	-----------------------------------	-------------------------------

REFERENCE RELATED DRAWINGS  
FOR 1:500 PLAN DRAWING SEE  
RAIL ORDER PLAN No.  
MN-RO 104 A-B  
(L/MN/000/GA/104002/A)

Copyright Railway Procurement Agency  
This drawing is confidential and the copyright is owned by the RPA. This drawing must not be either issued,  
copied or otherwise reproduced in whole or in part or used for any purpose without the prior permission of the RPA.  
All U.S. data used for plans is generated from U.S. digitalized maps and are printed under Ordnance Survey permit no. 03.8817

INTERNAL DOCUMENT NUMBER	STAGE	LINE	CONTRACT	ELEMENT	DRW NO.	DRW REV.
	L	MN	000	BS	104001	A