



SECTIONAL ELEVATION AA SCALE 1:100

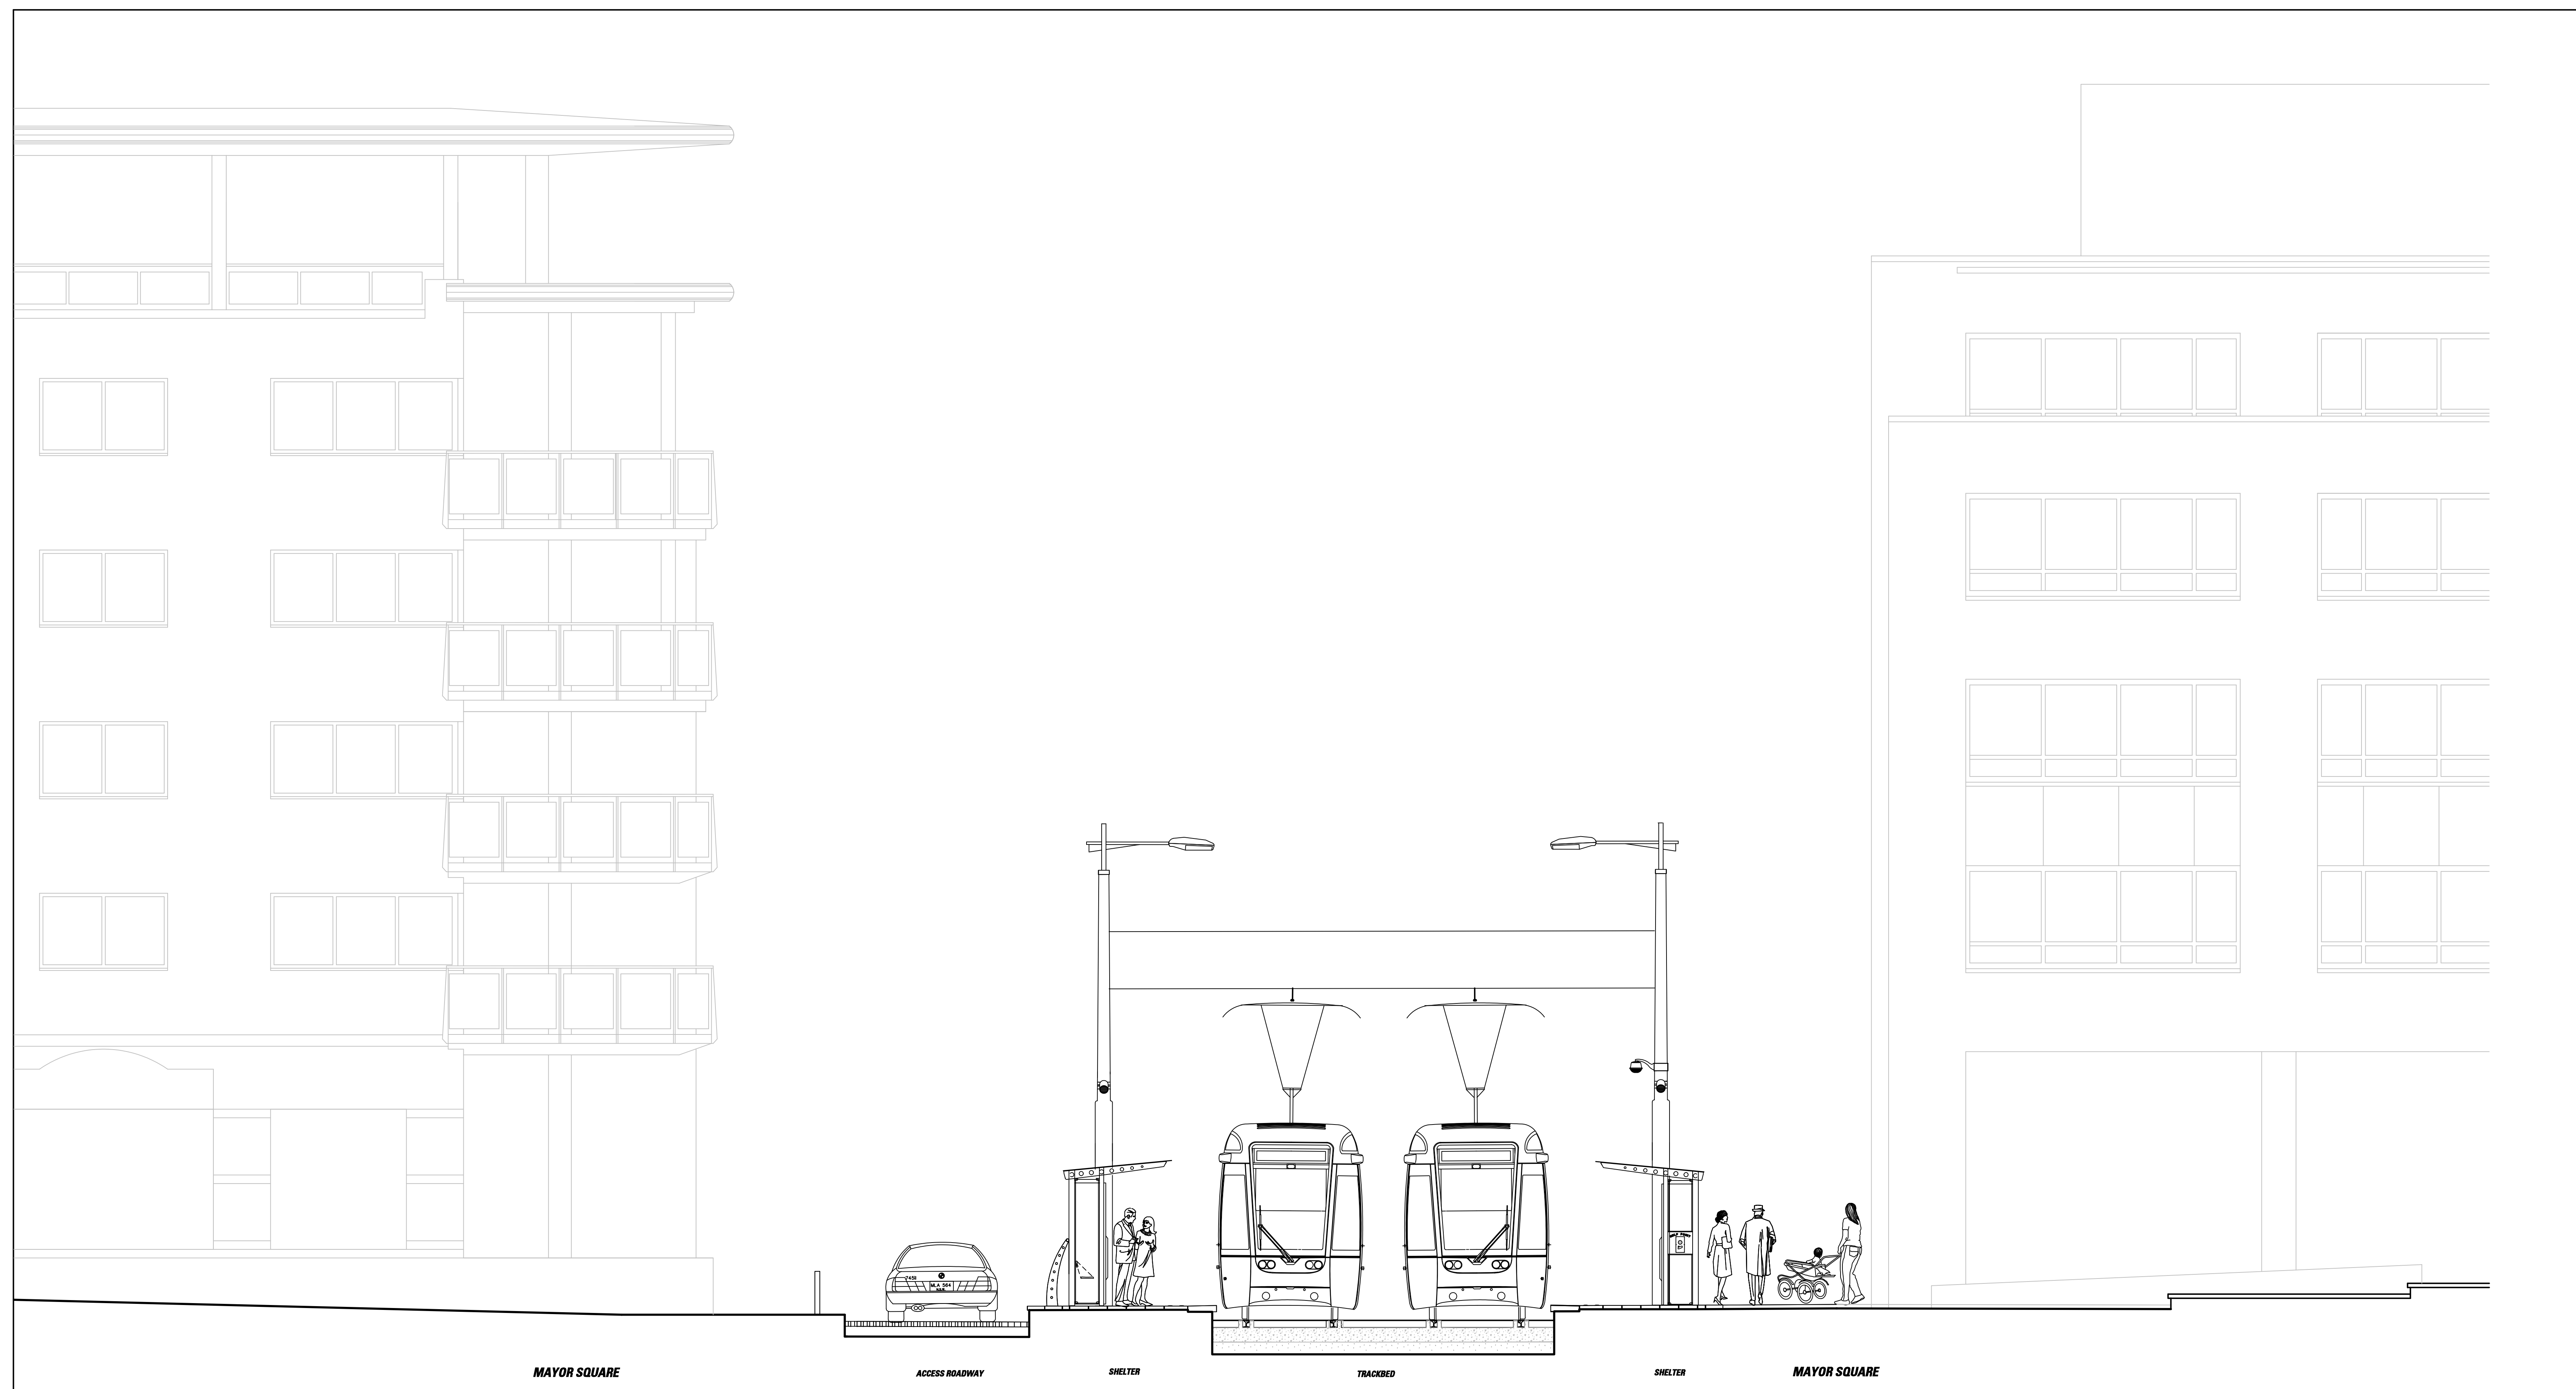

SECTION BB SCALE 1:50

NOTE:  
FOR 1:500 PLAN DRAWING SEE RAIL ORDER  
PLAN NO C1-RO 17 0-A (L/C1000/GA17001A)

All O.S. data used for plans is generated from  
O.S digitalised maps and are printed under  
Ordnance Survey permit no. O.S. 6417

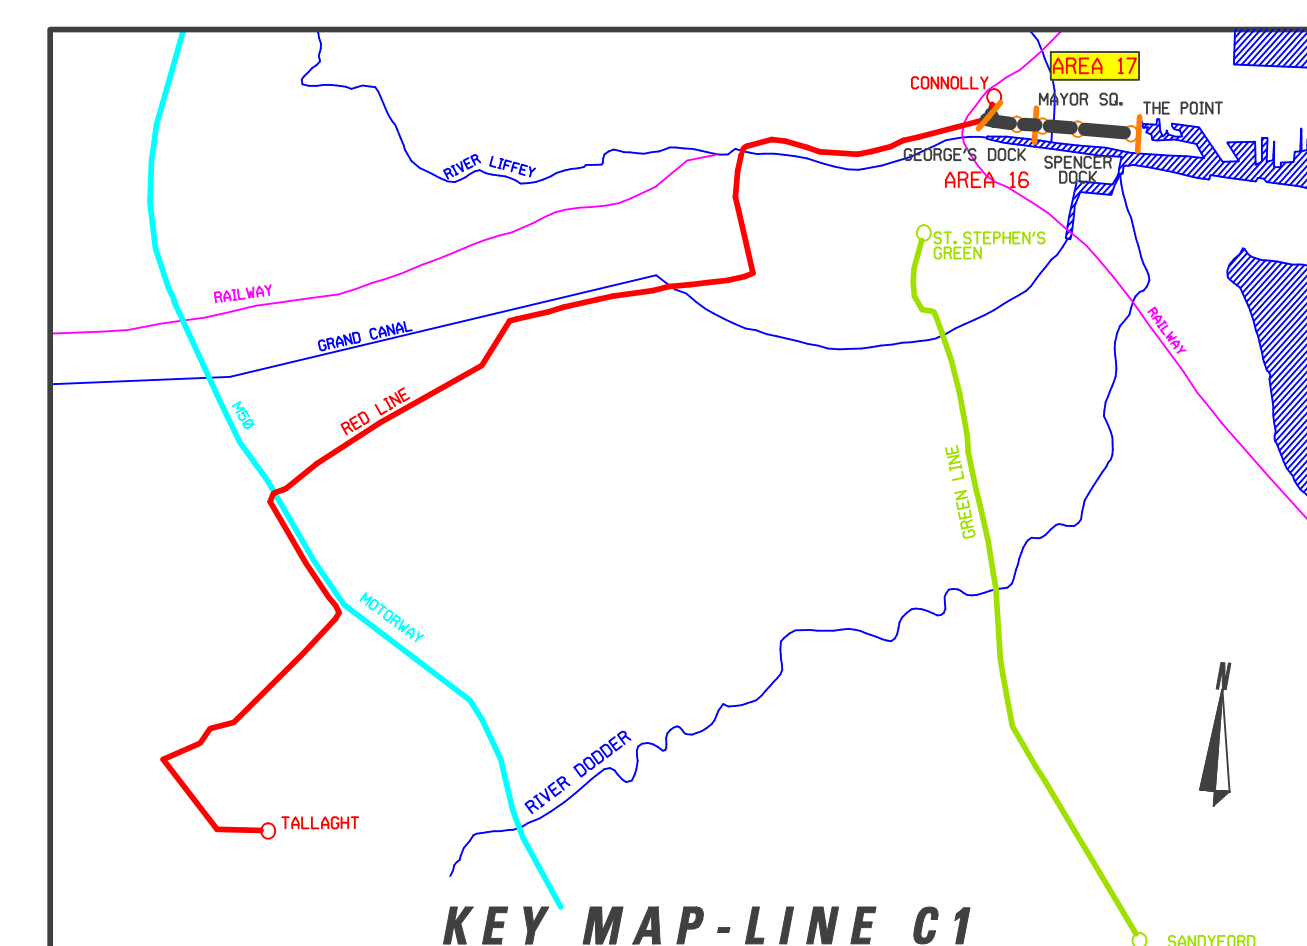

REVISION	DATE	MODIFICATION	STATUS	CHECKED/APPROVED



**RPA**  
Railway Procurement Agency



**LUAS**

TITLE:  
**LIGHT RAILWAY WORKS**  
LINE C1 - STRUCTURES  
MAYOR SQUARE STOP - SHEET 2 OF 2

PREPARED: RPA OFFICE	CHECKED: JIM QUINLAN
SCALES: 1:100	APPROVED: PAT O'DONOGHUE
DATE: OCTOBER 2005	

INTERNAL DOCUMENT NUMBER	STAGE	LINE	CONTRACT	ELEMENT	DRW NO.	DRW REV.
	L	C1	000	T0	17002	A

AREA NO.	PLAN NO.	SUBJECT.
17	C1-ST 17 0-A2	RAIL ORDER